


1 PLAN VIEW BERMAN HONICKMAN GALLERY  
SCALE: 3/4" = 1'-0"

#### GERMAN ROMANTIC PRINTS CASEWORK

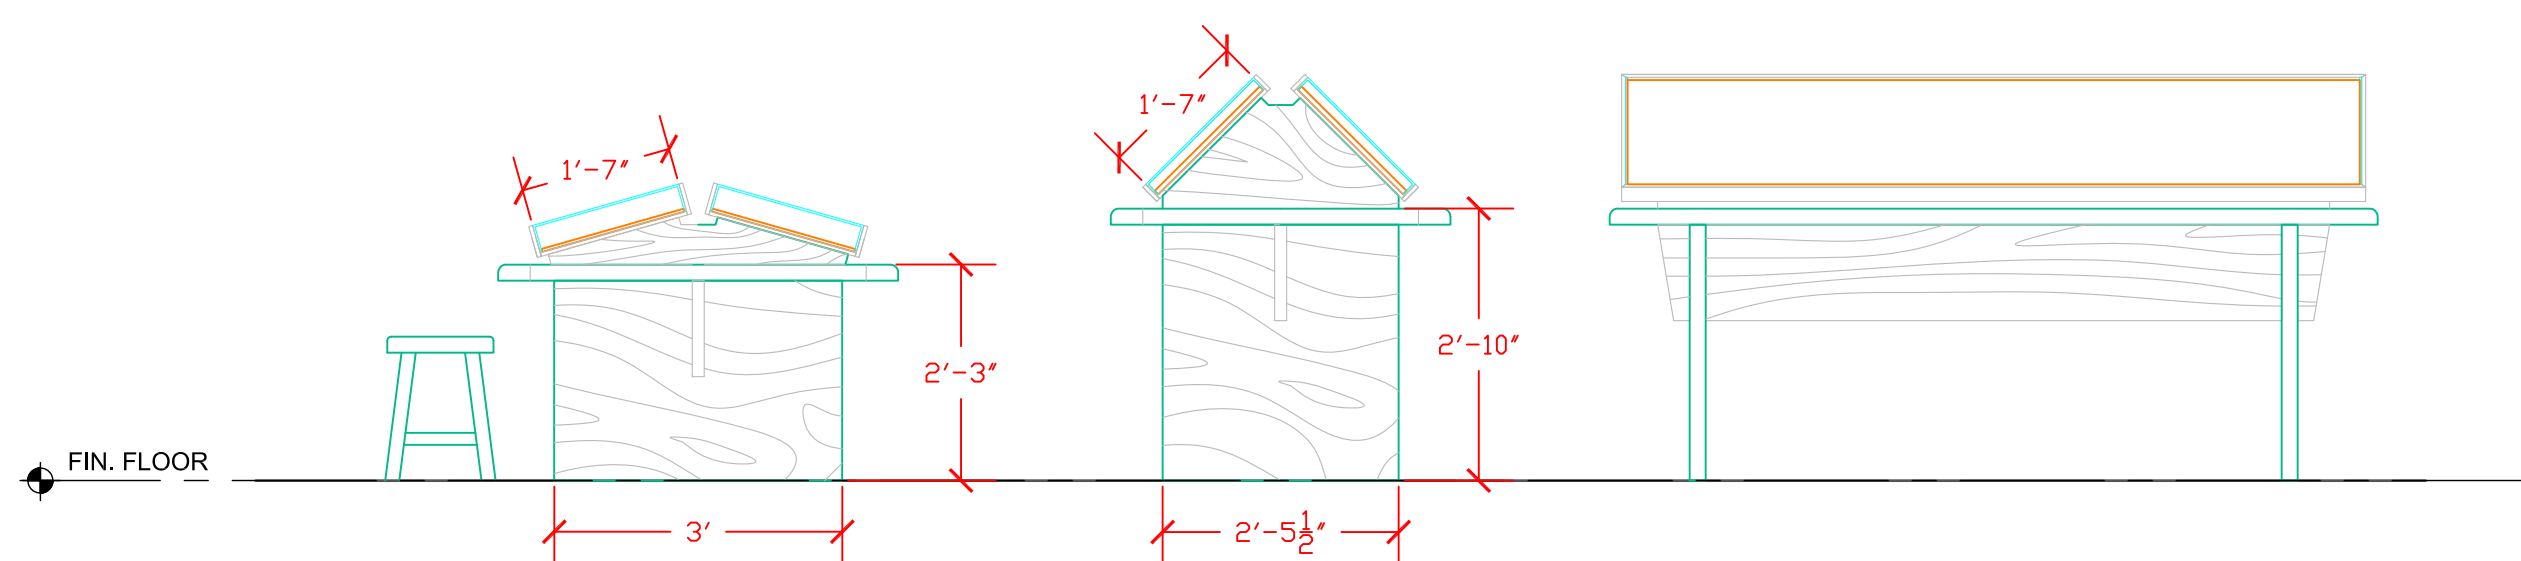


2 SIDE ELEVATION SITTING CASE  
SCALE: 3/4" = 1'-0"

3 SIDE ELEVATION STANDING CASE  
SCALE: 3/4" = 1'-0"

4 FRONT ELEVATION STANDING CASE  
SCALE: 3/4" = 1'-0"

#### FUTURE CASEWORK OPTIONS / CONFIGURATIONS


NOTE: TABLE CASES ARE DESIGNED TO HAVE REMOVABLE TOP DECKS & VITRINES TO ALLOW FOR A VARIETY OF OBJECT SCALES AND MEDIA FOR FUTURE EXHIBITIONS.

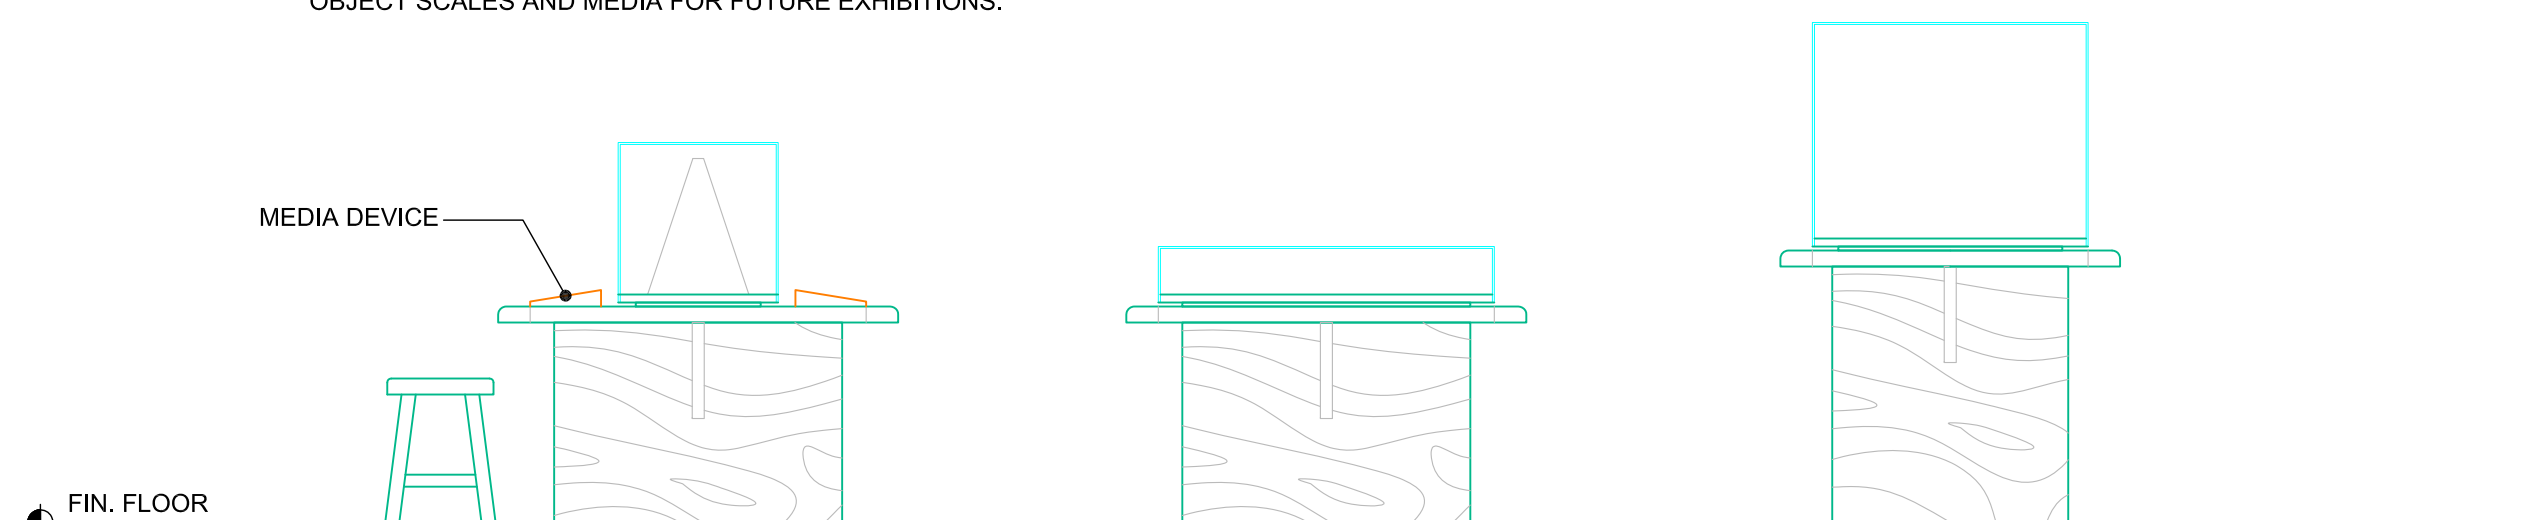


7 SIDE ELEVATION SITTING CASE WITH MEDIA  
SCALE: 3/4" = 1'-0"

8 SIDE ELEVATION SHALLOW VITRINE TOP  
SCALE: 3/4" = 1'-0"

9 SIDE ELEVATION TALL VITRINE TOP  
SCALE: 3/4" = 1'-0"

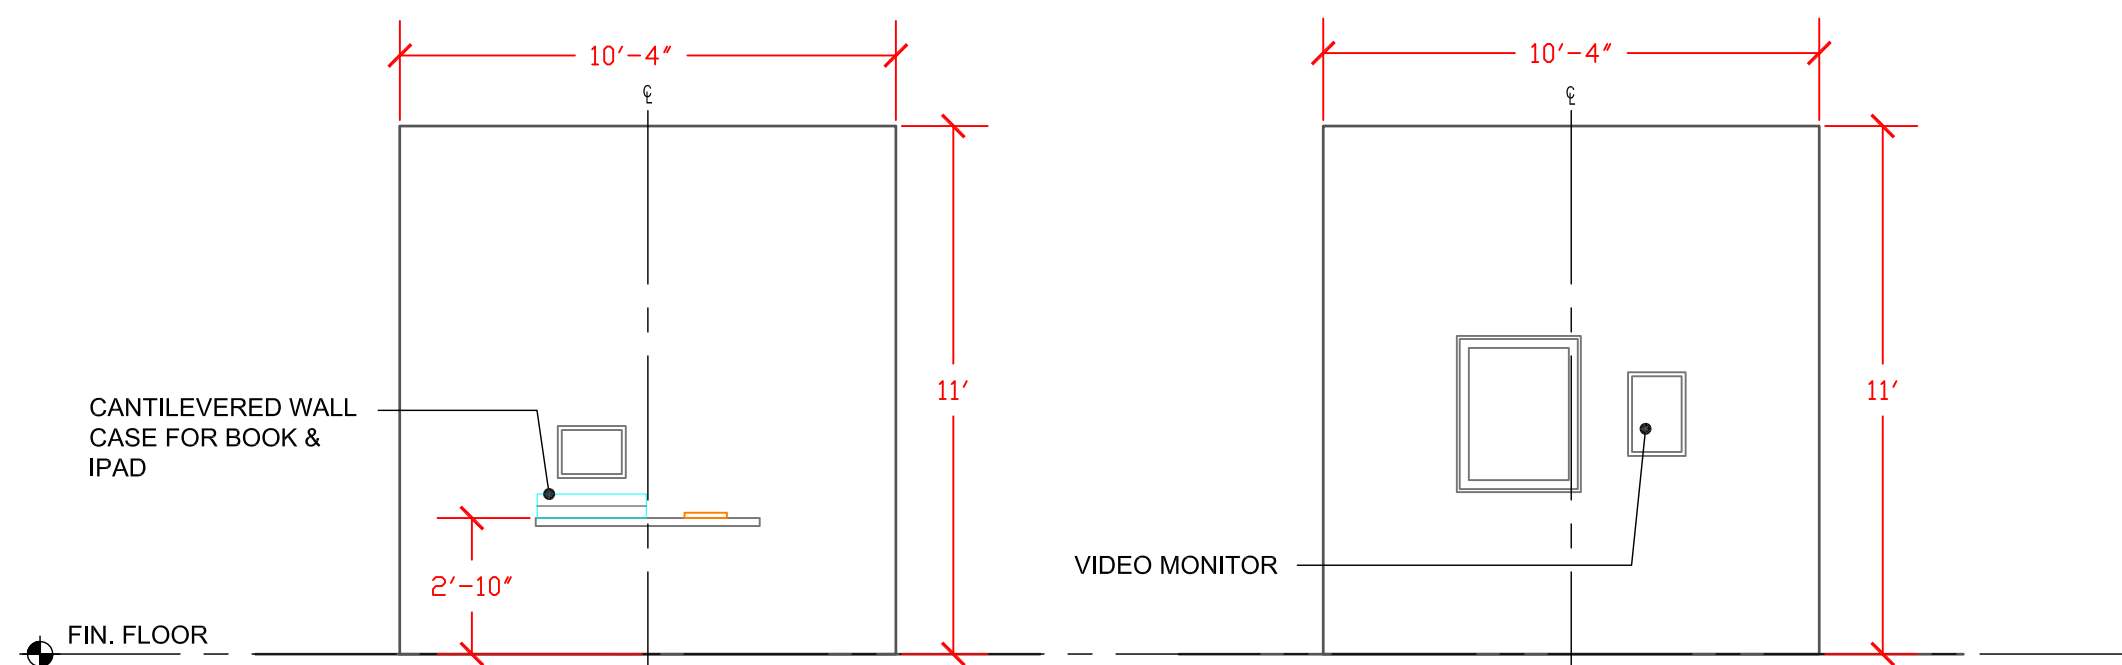

5 MEDIA WALL ELEVATION W/ IPAD  
SCALE: 3/4" = 1'-0"

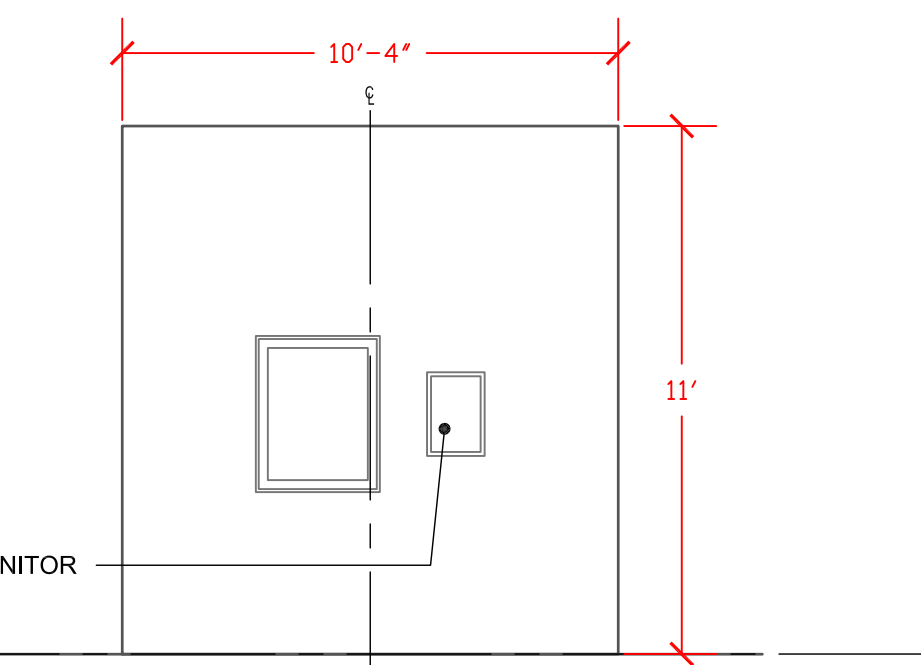

6 MEDIA WALL ELEVATION W/ MONITOR  
SCALE: 3/4" = 1'-0"

#### SYMBOLS KEY

WORK POINT

BUILDING SECTION MARKER


DETAIL SECTION MARKER

DETAIL MARKER

BUILDING ELEVATION MARKER

INTERIOR ELEVATION MARKER

NORTH ARROW

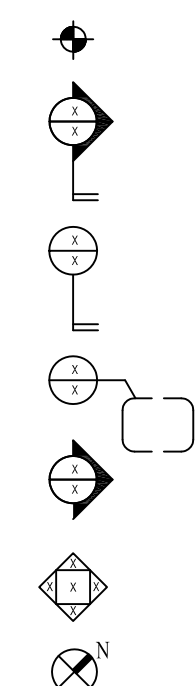

#### GERMAN ROMANTIC PRINTS

PROJECT TITLE:

SHEET TITLE: PROPOSED GALLERY LAYOUT AND CASEWORK

AS NOTED

SCALE: 7.24.13

DATE: 7.24.13


FILE: 7.24.13

SHEET NUMBER: 1








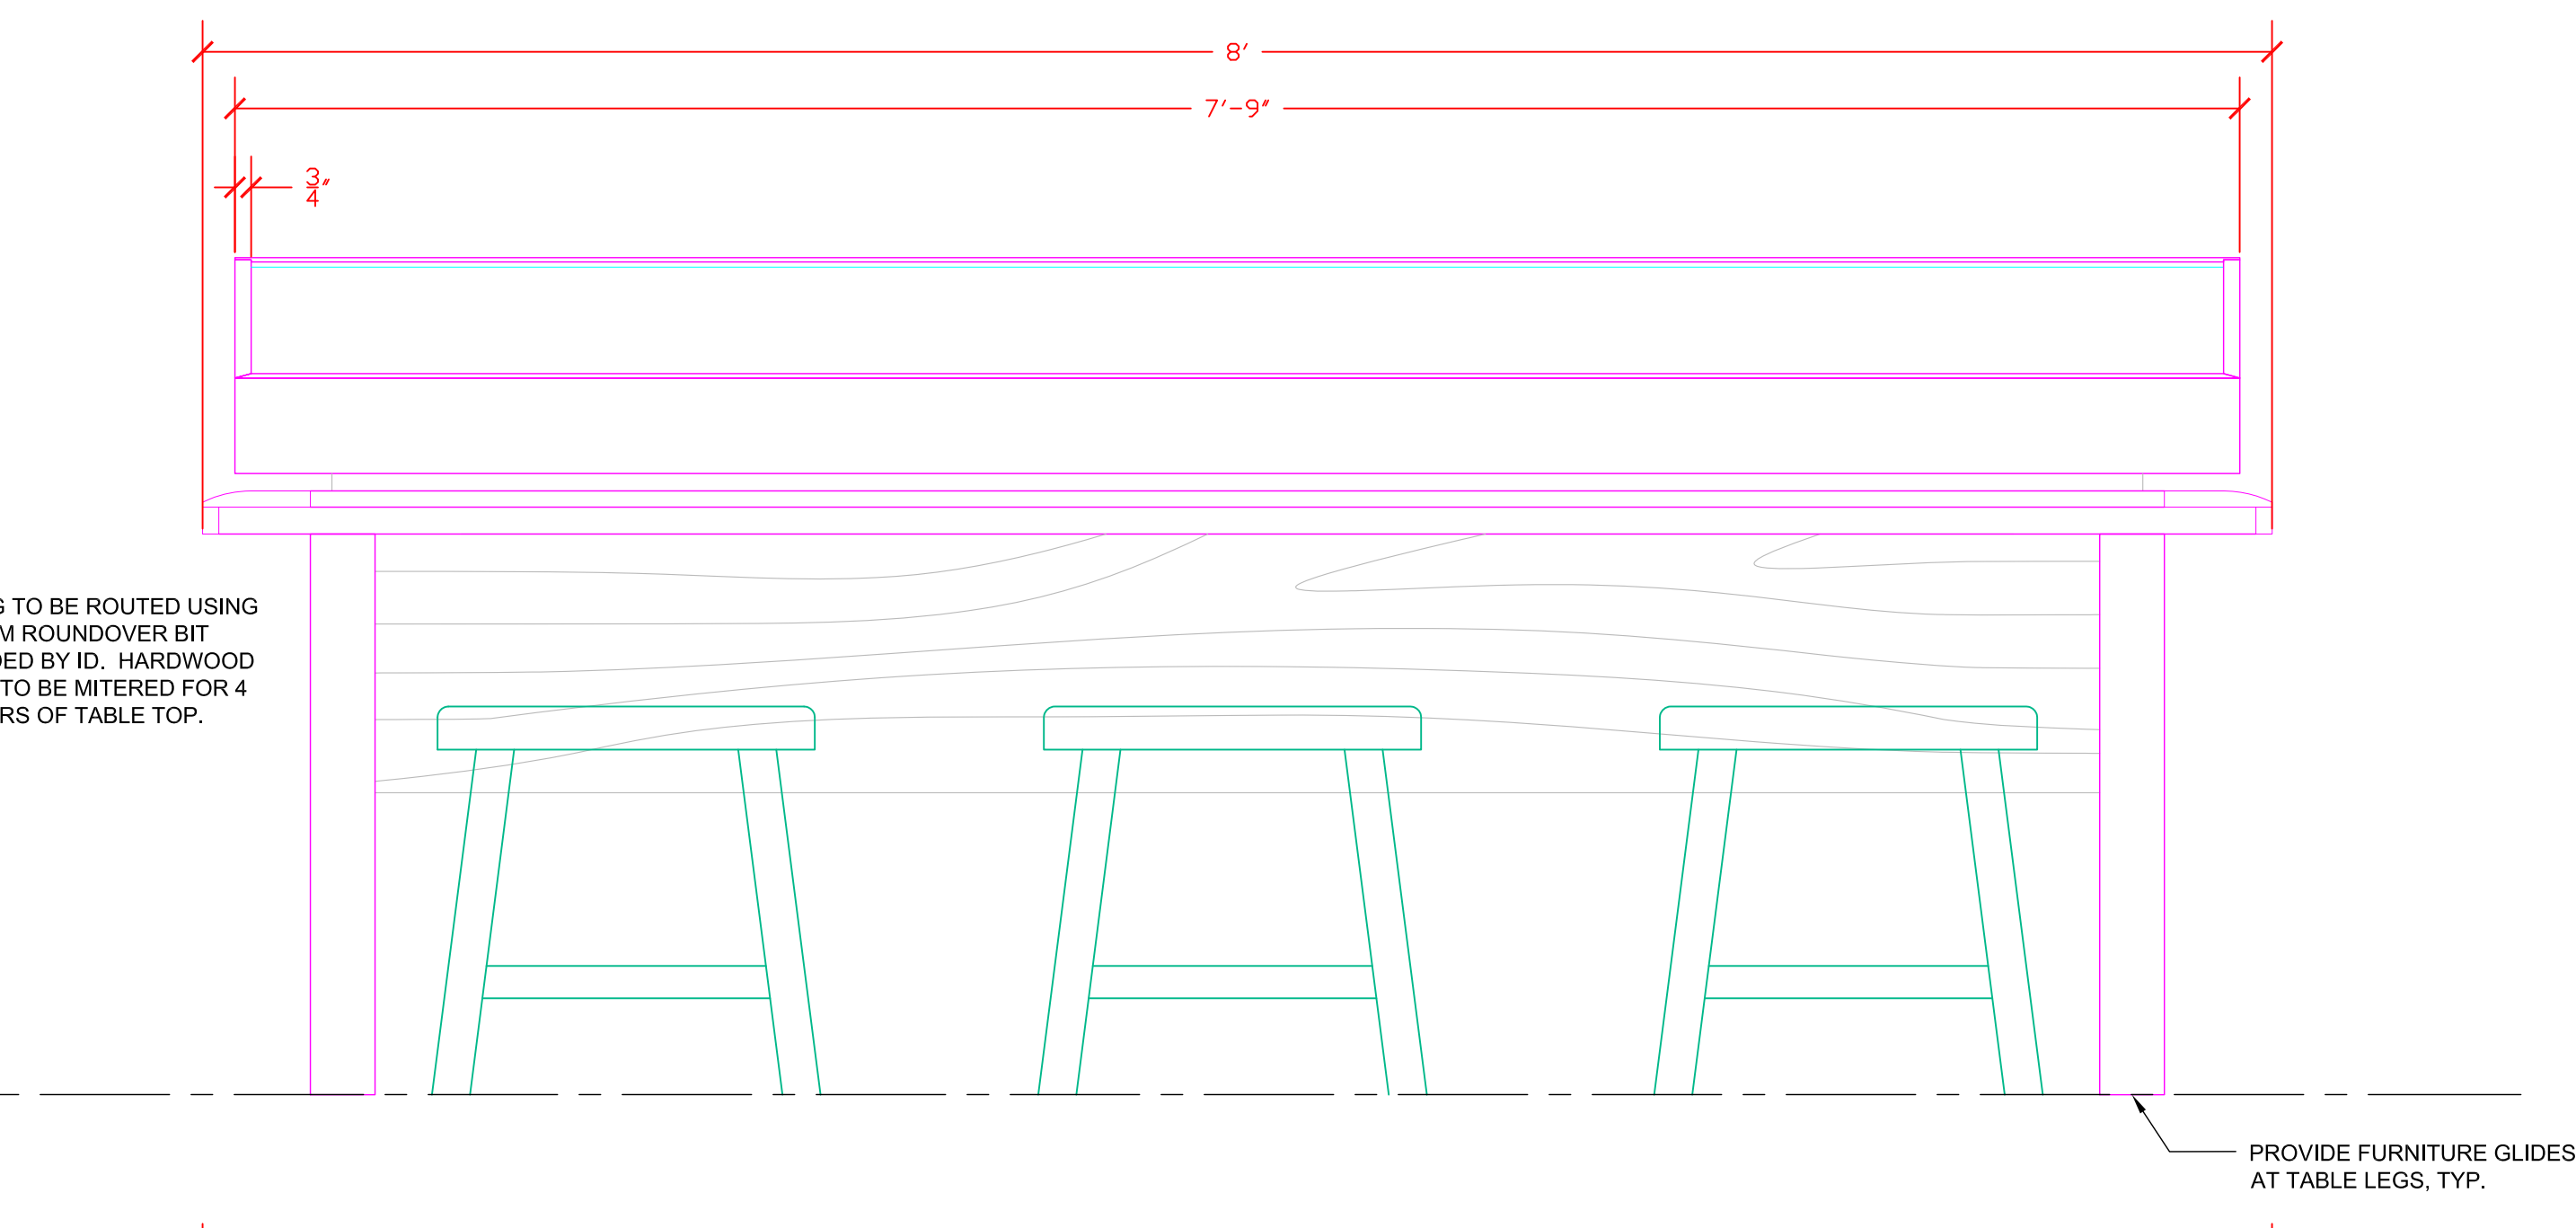



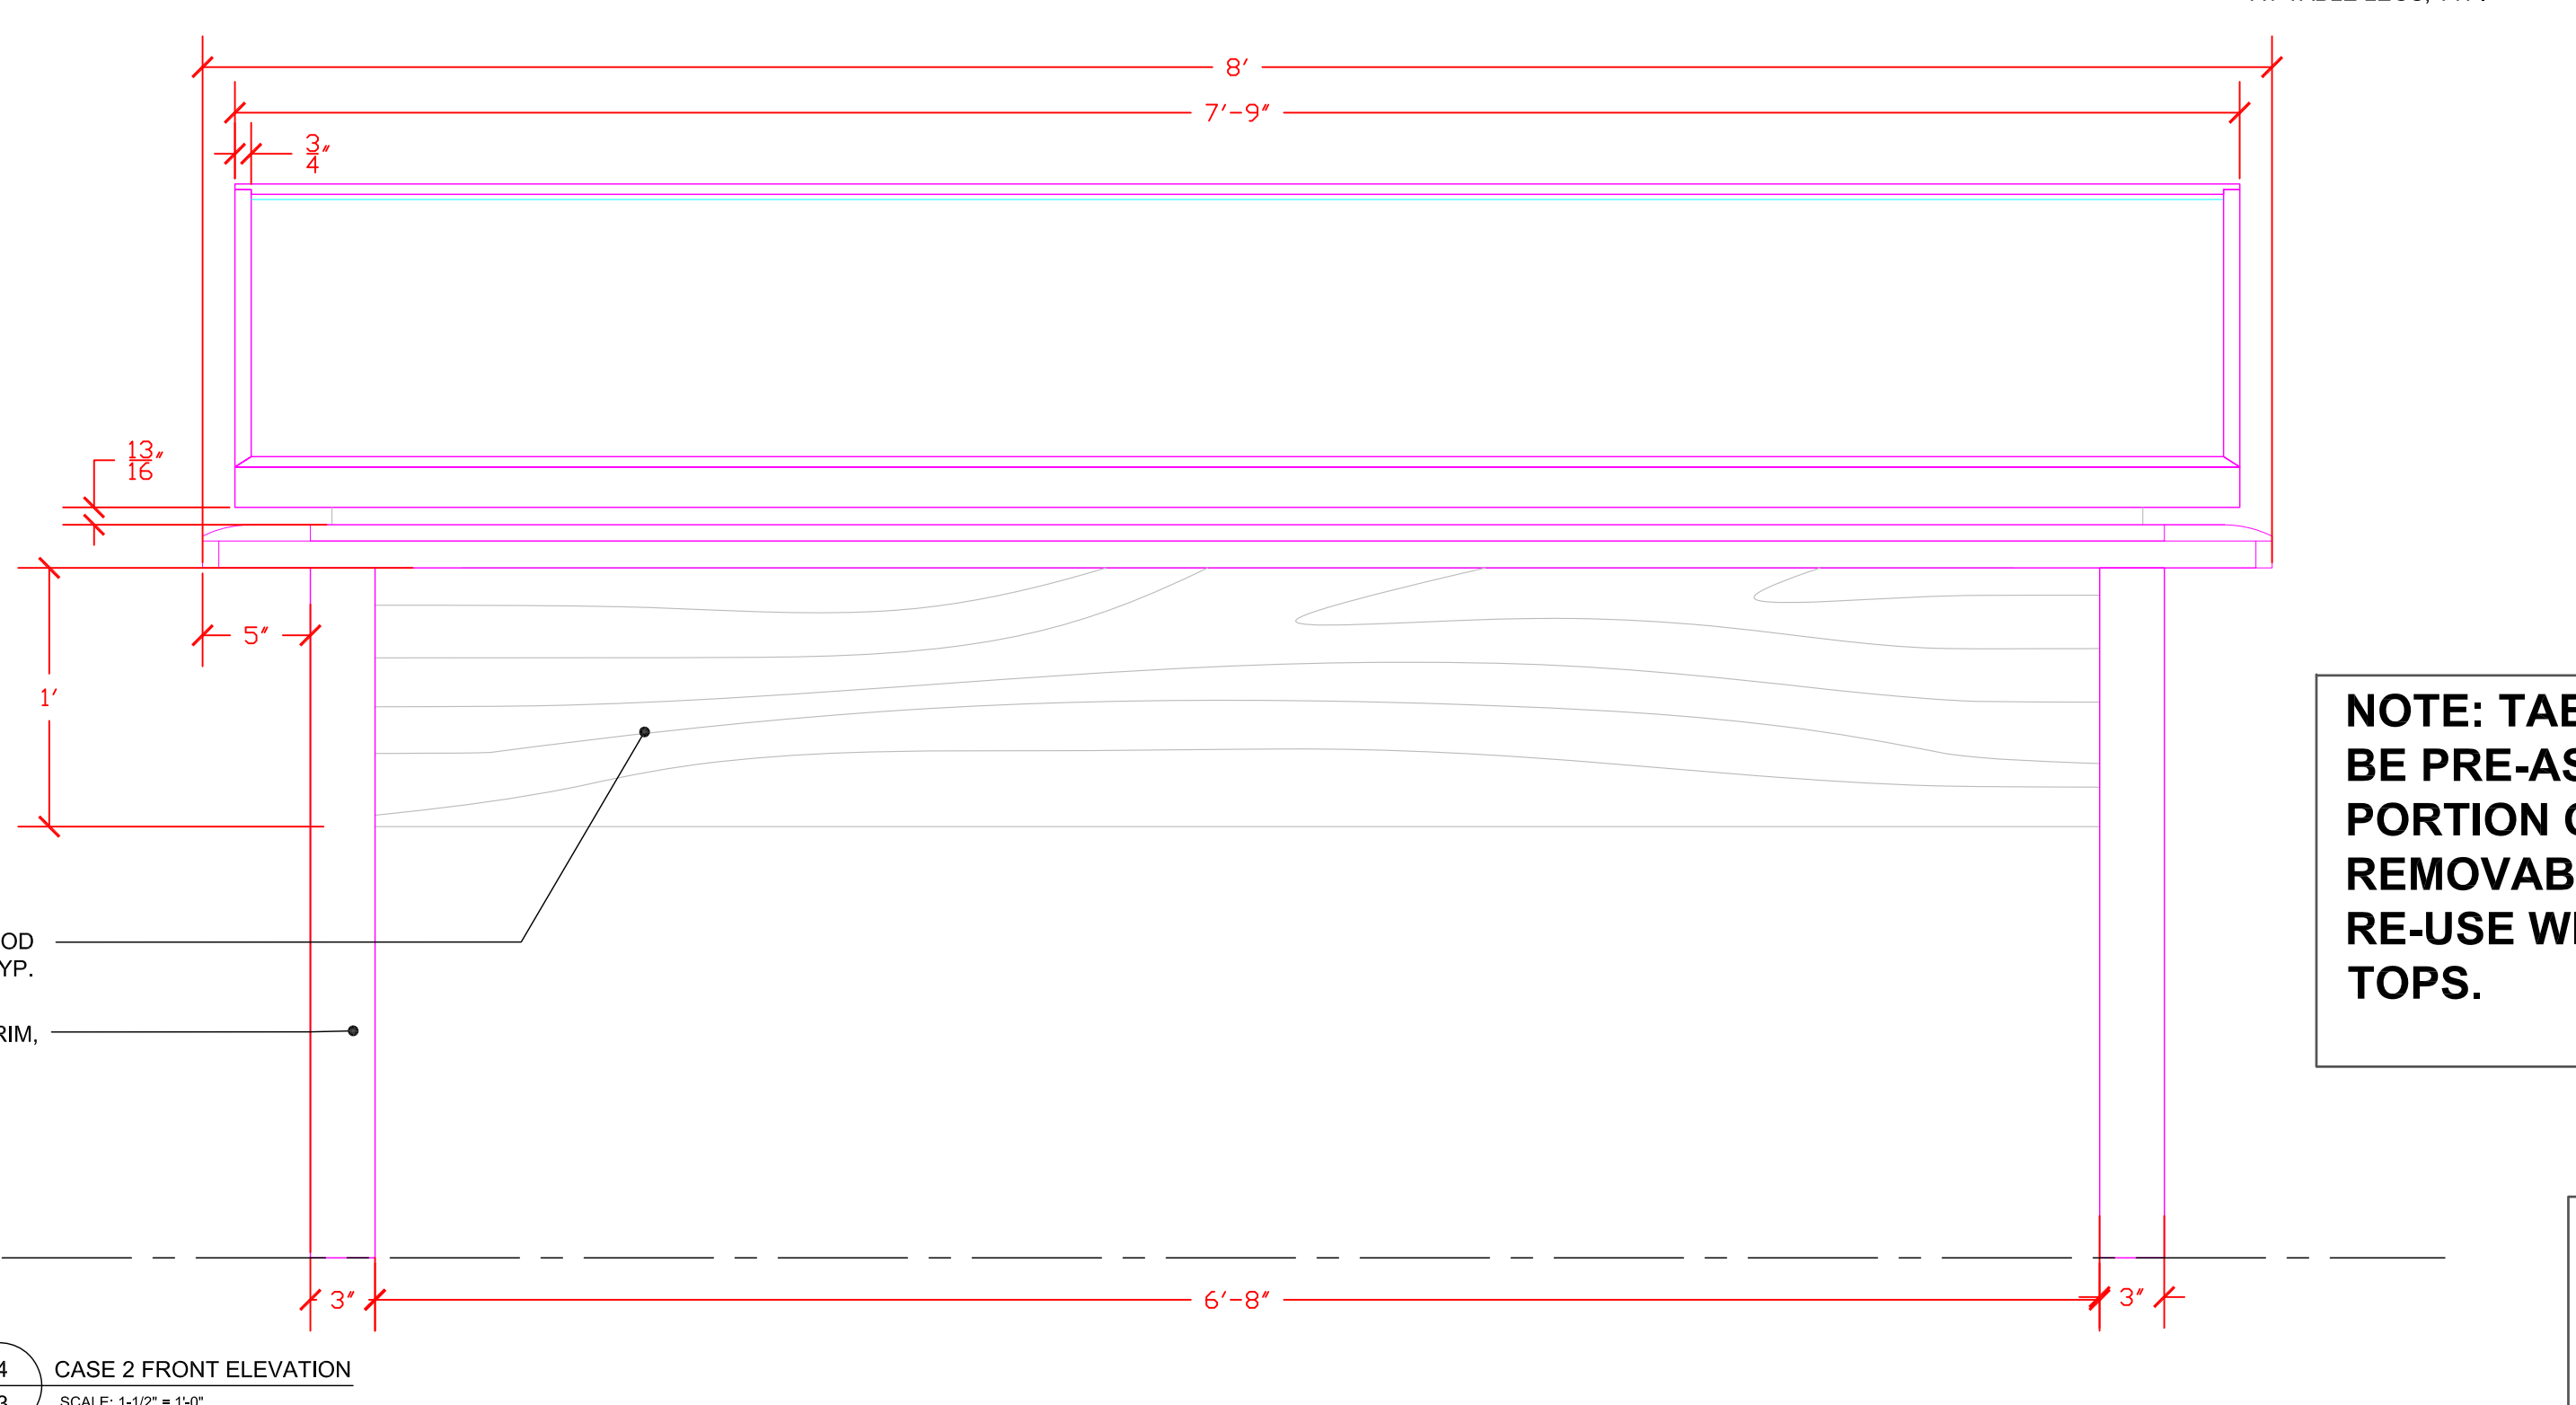


4 CASE 2 FRONT ELEVATION  
3 SCALE: 1-1/2" = 1'-0"






 


COLOR KEY

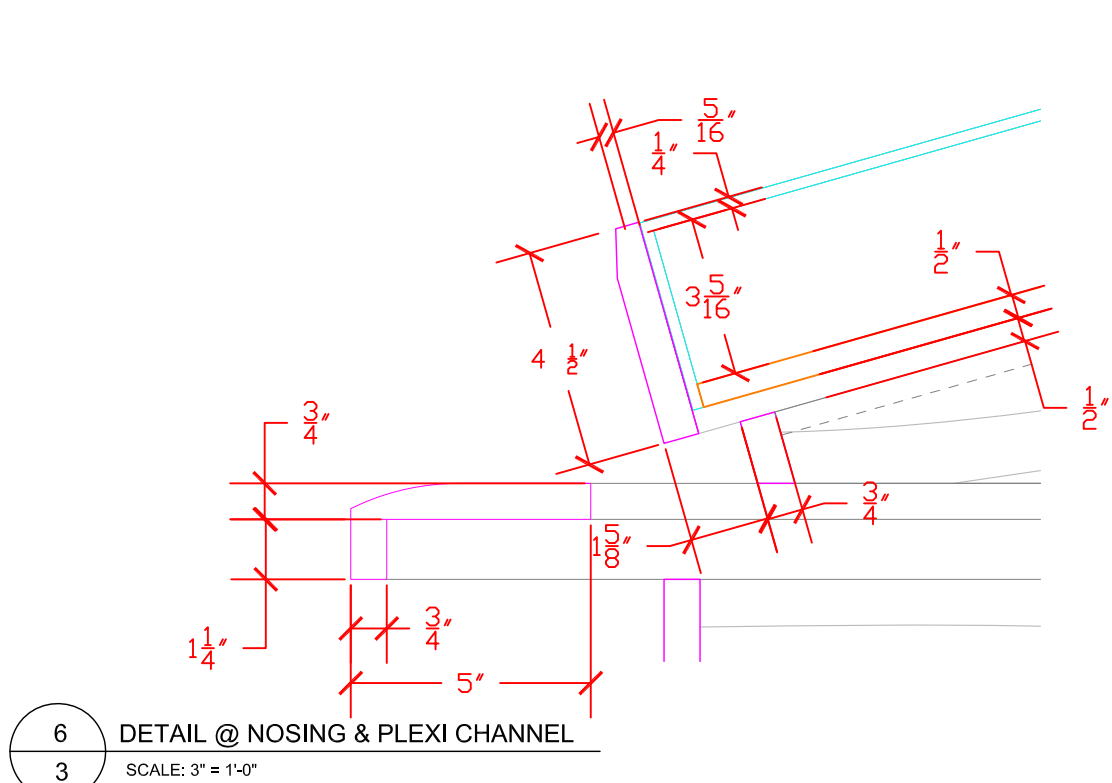1. DECK	
2. PLEXI	
3. BIRCH PLYWOOD	
4. BIRCH HARDWOOD	



6 DETAIL @ NOSING & PLEXI CHANNEL  
3 SCALE: 3" = 1'-0"

  SYMBOLS KEY			
WORK POINT		<div>GERMAN ROMANTIC PRINTS</div> <div>PROJECT TITLE:</div> <div>CASEWORK SPECS</div> <div>SHEET TITLE:</div> <div>AS NOTED</div> <div>SCALE:</div> <div>8.13.13</div> <div>DATE:</div> <div>PMA CHARGE LINE:</div> <div>FILE:</div> <div>DRAWN BY:</div> <div>CHECKED BY:</div> <div>SHEET NUMBER:</div>	3
BUILDING SECTION MARKER			
DETAIL SECTION MARKER			
DETAIL MARKER			
BUILDING ELEVATION MARKER			
INTERIOR ELEVATION MARKER			
NORTH ARROW	