



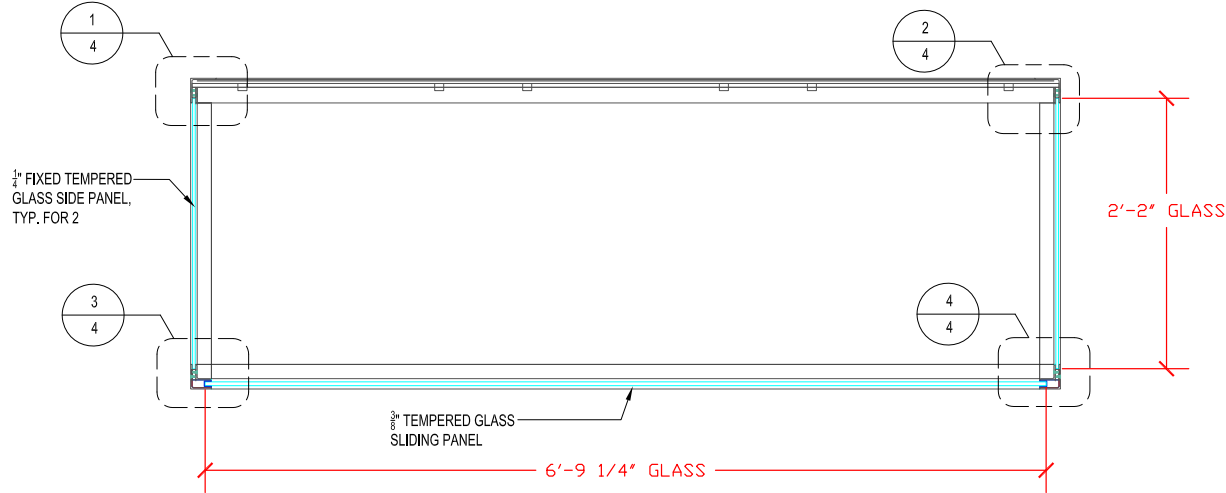

1 PLAN VIEW SECTION (W/ GLASS PANEL DIMS)
SCALE: 1" = 1'-0"

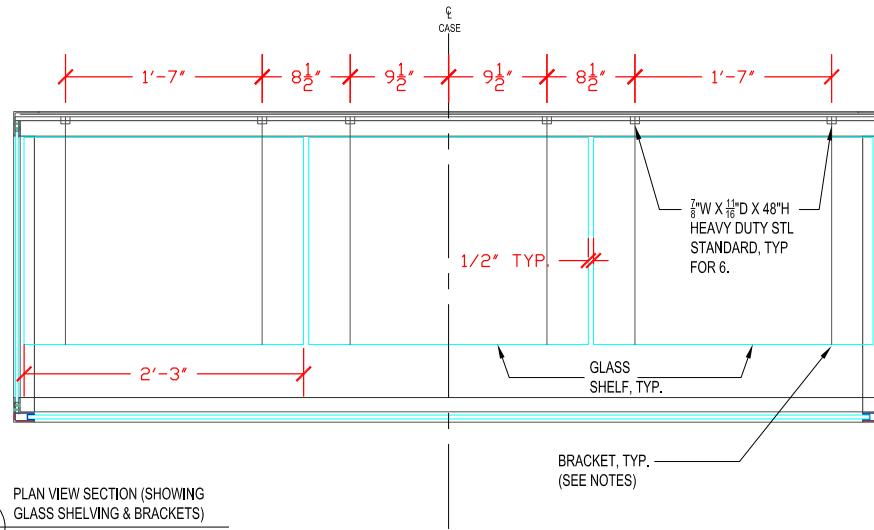

2 PLAN VIEW SECTION (SHOWING GLASS SHELVEING & BRACKETS)
SCALE: 1" = 1'-0"



PHILADELPHIA MUSEUM OF ART
P. O. Box 7646
Philadelphia, Pa. 19101-7646

GENERAL NOTES

1. PROVIDE 3/8" TEMPERED GLASS SHELVEING, 10 UNITS @ 2'-3" X 1'-8" & 2 UNITS @ 4'-6.5" X 1'-8".
2. PROVIDE 6 VERTICAL HVY DUTY STL STANDARDS (MCMASTER CARR PIECE# 1752A43 @ 48")
3. PROVIDE 20 STL BRACKET (MCMASTER CARR PIECE # 1752A78 @ 22") PROFILE TO BE MODIFIED AND FINISHED.

PROJECT:	CRAFT CORRIDOR PERMANENT CASEWORK	DRAWING TITLE:	CASE SPECS. (PLAN VIEW)	PAGE:	1
SCALE:	AS NOTED	DATE:	12.4.09	DRAWN BY:	JES
				FILE:	AGRO CASEWORK 110909.dwg

T.O. STEEL
ELE. 7'-7"

STL FRAME

B.O. STEEL
ELE. 1'-8"

FIN. FLOOR
ELE. 0'-0"

PAINTED MEDEX
LIGHT HOOD

GLASS
SHELF, TYP.

SLIDING GLASS
FRONT PANEL

PAINTED MEDEX
BASE

PAINTED MEDEX
LIGHT HOOD

GLASS
SHELF, TYP.

GLASS SIDE
PANEL

PAINTED MEDEX
BASE

6'-8"

8"

5'-7"

5'-11"

8'-3"

2"

1'-8"

7'

2'-1 $\frac{1}{4}$ "

5'-7"

2 $\frac{3}{8}$ "

2 $\frac{3}{8}$ "

2"

2'-6"




PHILADELPHIA MUSEUM OF ART
P. O. Box 7646
Philadelphia, Pa. 19101-7646

1 FRONT ELEVATION
2 SCALE: 1 $\frac{1}{2}$ " = 1'-0"

2 SIDE ELEVATION
2 SCALE: 1 $\frac{1}{2}$ " = 1'-0"

PROJECT:	CRAFT CORRIDOR PERMANENT CASEWORK	DRAWING TITLE:	CASE SPECS. (ELEVATIONS)	PAGE:	2
SCALE:	AS NOTED	DATE:	12.4.09	DRAWN BY:	JES
				FILE:	AGRO CASEWORK 110909.dwg

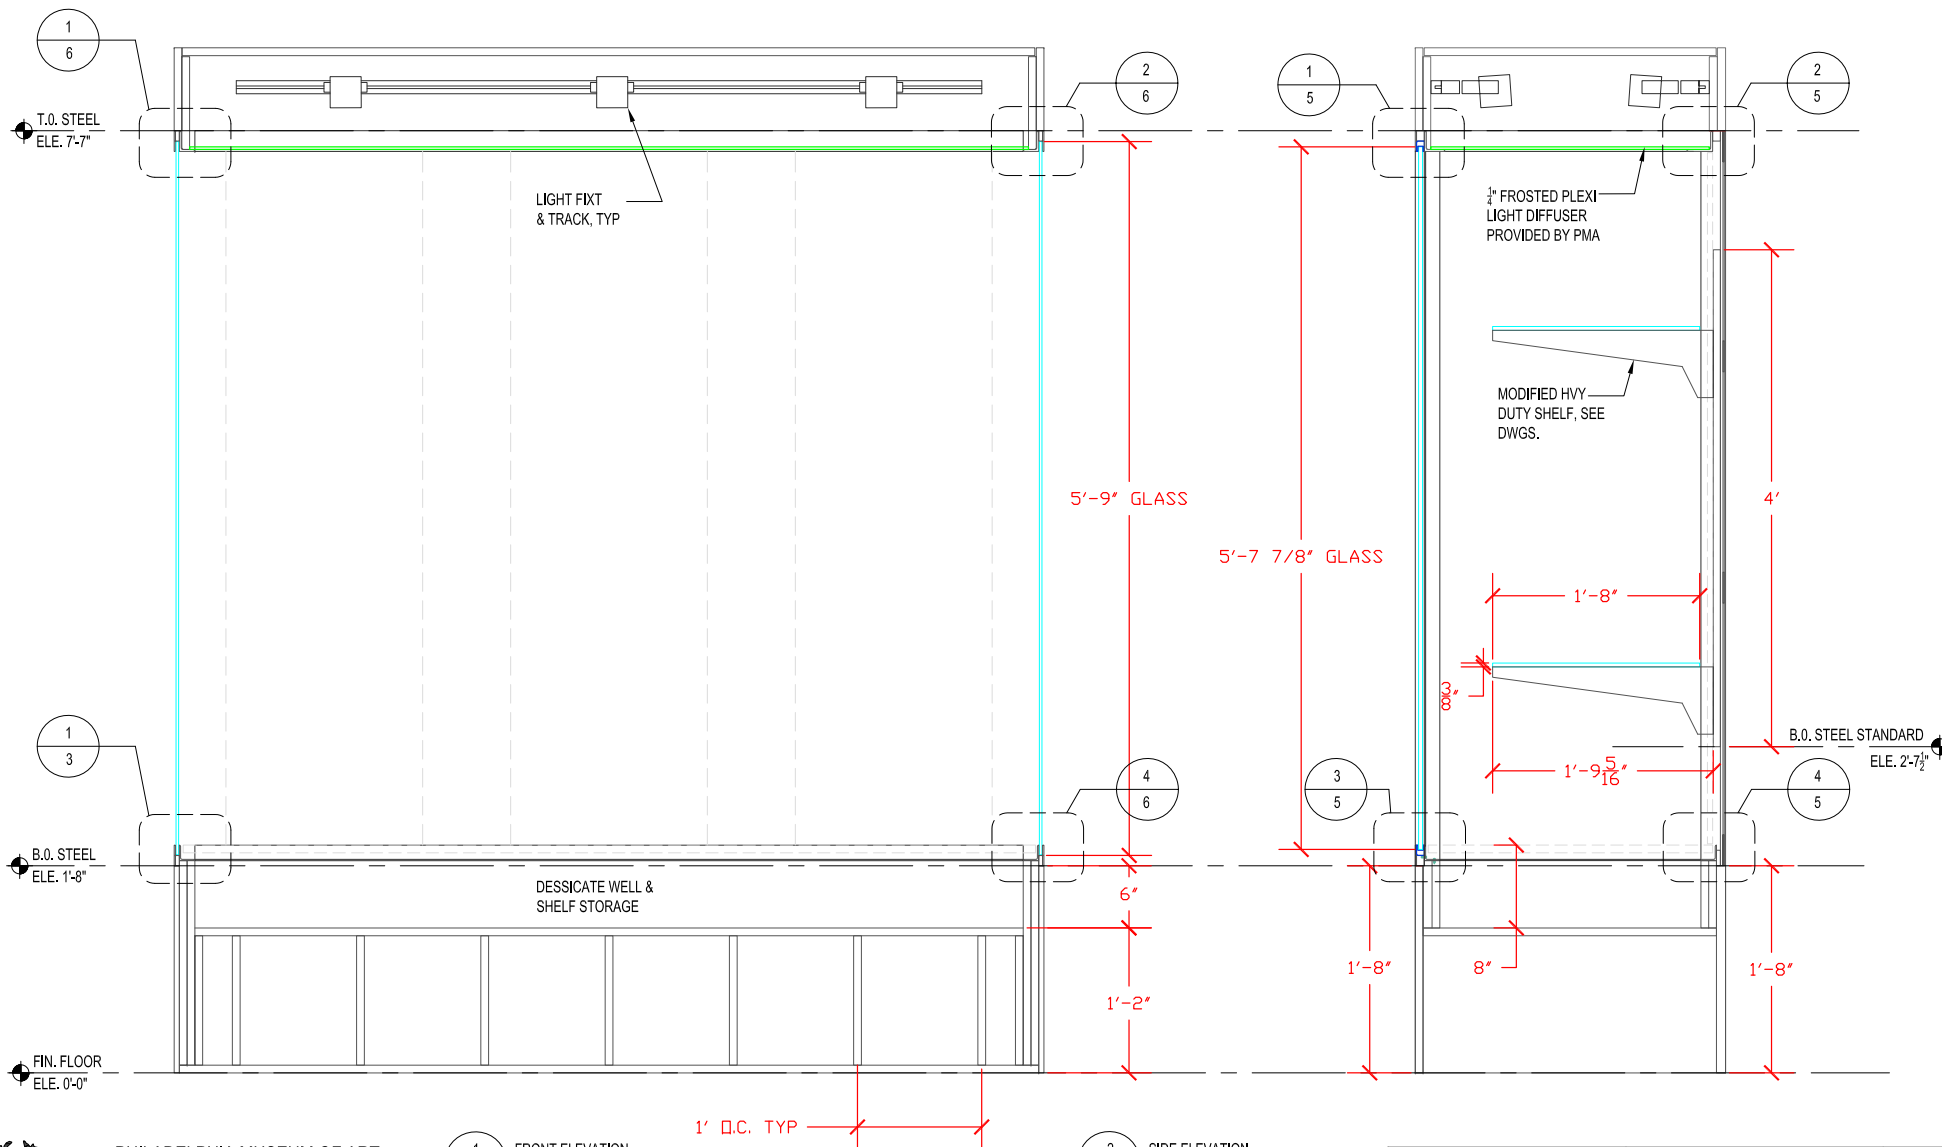

PHILADELPHIA MUSEUM OF ART
P. O. Box 7646
Philadelphia, Pa. 19101-7646

1 FRONT ELEVATION
3 SCALE: 1 1/2\" = 1'-0\"


2 SIDE ELEVATION
3 SCALE: 1 1/2\" = 1'-0\"

PROJECT:	CRAFT CORRIDOR PERMANENT CASEWORK	DRAWING TITLE:	CASE SPECS. (SECTIONS)	PAGE:	3
SCALE:	AS NOTED	DATE:	12.4.09	DRAWN BY:	JES
		FILE:	AGRO CASEWORK 110909.dwg		

LEAVE AREA OPEN
FOR WIRING TO
LIGHT FIXTURES ABV.

1 1/4" X 3/8" STL FLAT

1 PLAN DTL @ CORNER
4 SCALE: 1:1

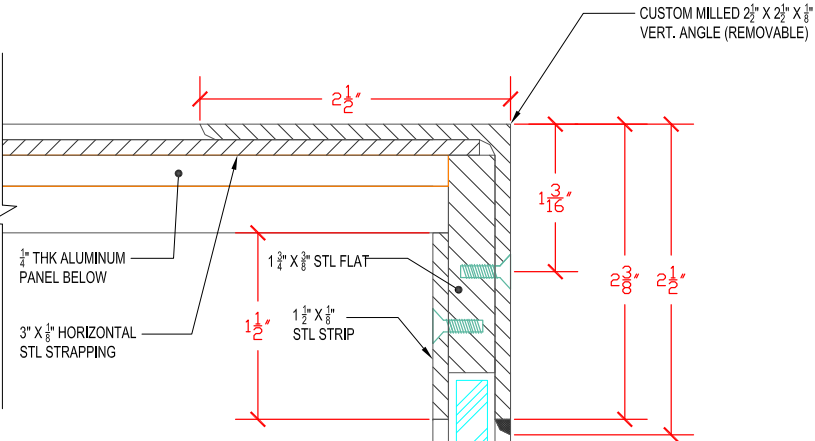

2 PLAN DTL @ CORNER
4 SCALE: 1:1

NO SEAL @
REMOVABLE
ANGLE JOINT

1 1/2" X 1 1/2" VERT.
ANGLE

DELRI CHANNEL
ADHERED TO
GLASS EDGE

1/4" FIXED TEMPERED
GLASS SIDE PANEL

REMOVE MATERIAL

3 PLAN DTL @ CORNER
4 SCALE: 1:1

3/8" TEMPERED GLASS
SLIDING PANEL

4 PLAN DTL @ CORNER
4 SCALE: 1:1

REMOVE MATERIAL


CUSTOM MILLED 2 1/2" X 2 1/2" X 1/8" VERT. ANGLE (REMOVABLE)




PHILADELPHIA MUSEUM OF ART
P. O. Box 7646
Philadelphia, Pa. 19101-7646

PROJECT: CRAFT CORRIDOR PERMANENT CASEWORK		DRAWING TITLE: CASE SPECS. (PLAN DETAILS)		PAGE: 4
SCALE: AS NOTED	DATE: 12.4.09	DRAWN BY: JES	FILE: AGRO CASEWORK 110909.dwg	

T.O. STEEL
ELE. 7'-7"

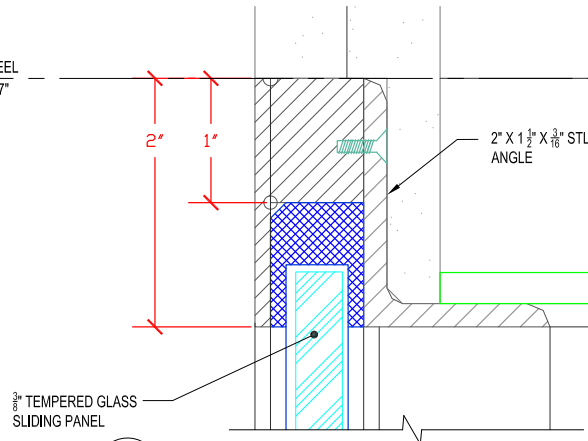


1 SECTION DTL @ T.O. STL FRONT
5 SCALE: 1:1

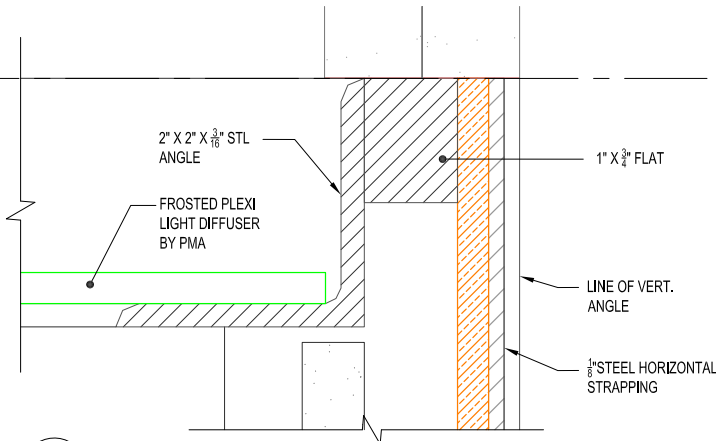


2 SECTION DTL @ T.O. STL BACK
5 SCALE: 1:1

NOTE: VERT. 48" STANDARDS TO BE
ANCHORED TO 1/4" ALUMINUM SHEET

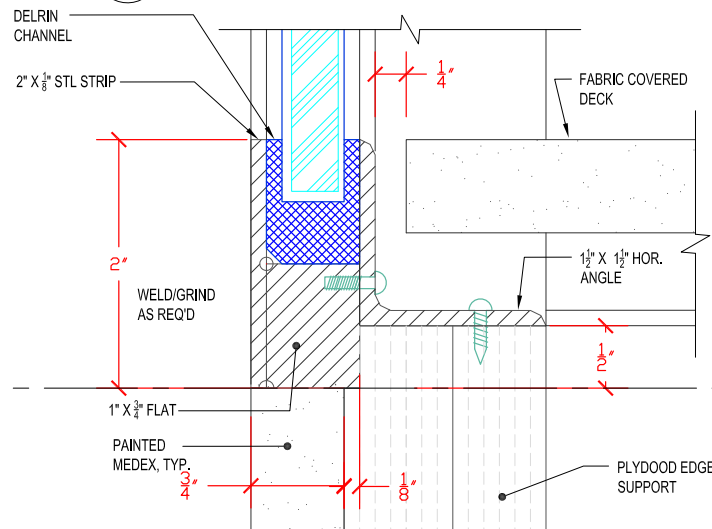

3 SECTION DTL @ B.O. STL FRONT
5 SCALE: 1:1

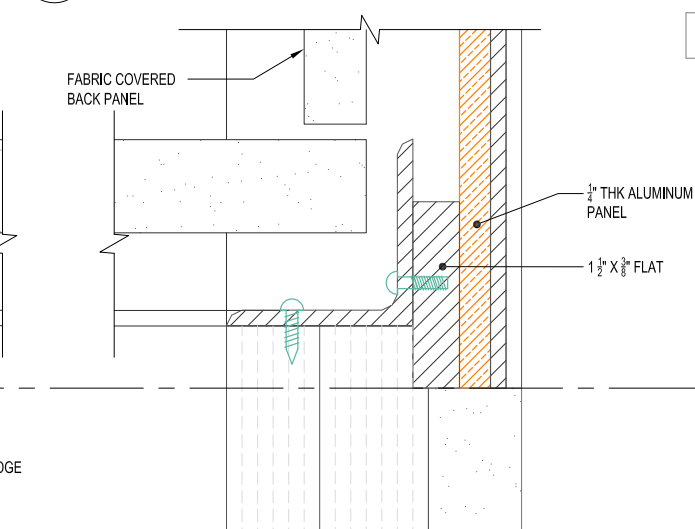


4 SECTION DTL @ B.O. STL BACK
5 SCALE: 1:1



PHILADELPHIA MUSEUM OF ART
P. O. Box 7646
Philadelphia, Pa. 19101-7646

PROJECT:	CRAFT CORRIDOR PERMANENT CASEWORK	DRAWING TITLE:	CASE SPECS. (SECTION DETAILS 1)	PAGE:	5
SCALE:	AS NOTED	DATE:	12.4.09	DRAWN BY:	JES
				FILE:	AGRO CASEWORK 110909.dwg

T.O. STEEL
ELE. 7'-7"

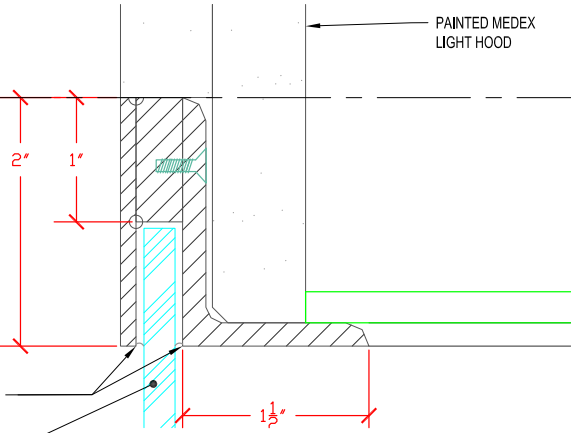


SEAL JTS. @ SIDE
PANEL, TYP.

1/2" TEMPERED GLASS
SLIDING PANEL

1 SECTION DTL @ T.O. STL SIDE
6 SCALE: 1:1


2" X 1/8" STL STRIP

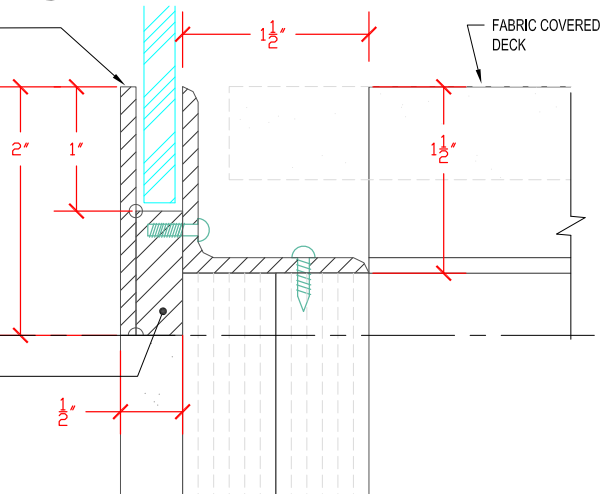


B.O. STEEL
ELE. 1'-8"

1" X 3/8" FLAT

3 SECTION DTL @ B.O. STL SIDE
6 SCALE: 1:1

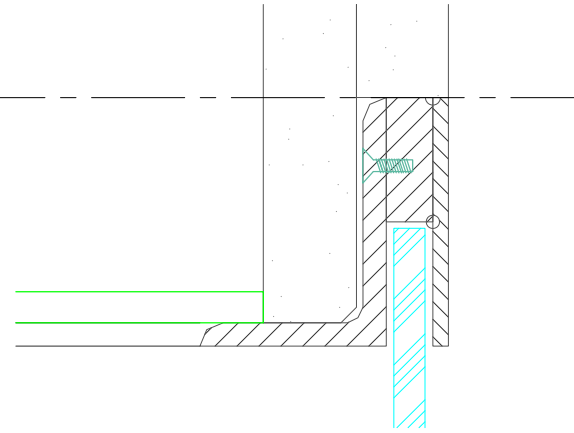

2 SECTION DTL @ T.O. STL SIDE
6 SCALE: 1:1

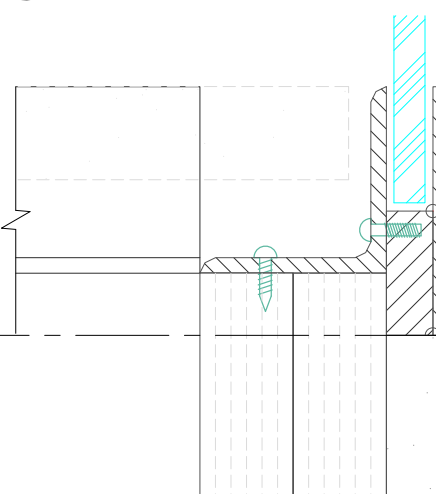

4 SECTION DTL @ B.O. STL SIDE
6 SCALE: 1:1



PHILADELPHIA MUSEUM OF ART
P. O. Box 7646
Philadelphia, Pa. 19101-7646

PROJECT: CRAFT CORRIDOR PERMANENT CASEWORK		DRAWING TITLE: CASE SPECS. (SECTION DETAILS 2)		PAGE: 6
SCALE: AS NOTED	DATE: 12.4.09	DRAWN BY: JES	FILE: AGRO CASEWORK 110909.dwg	