
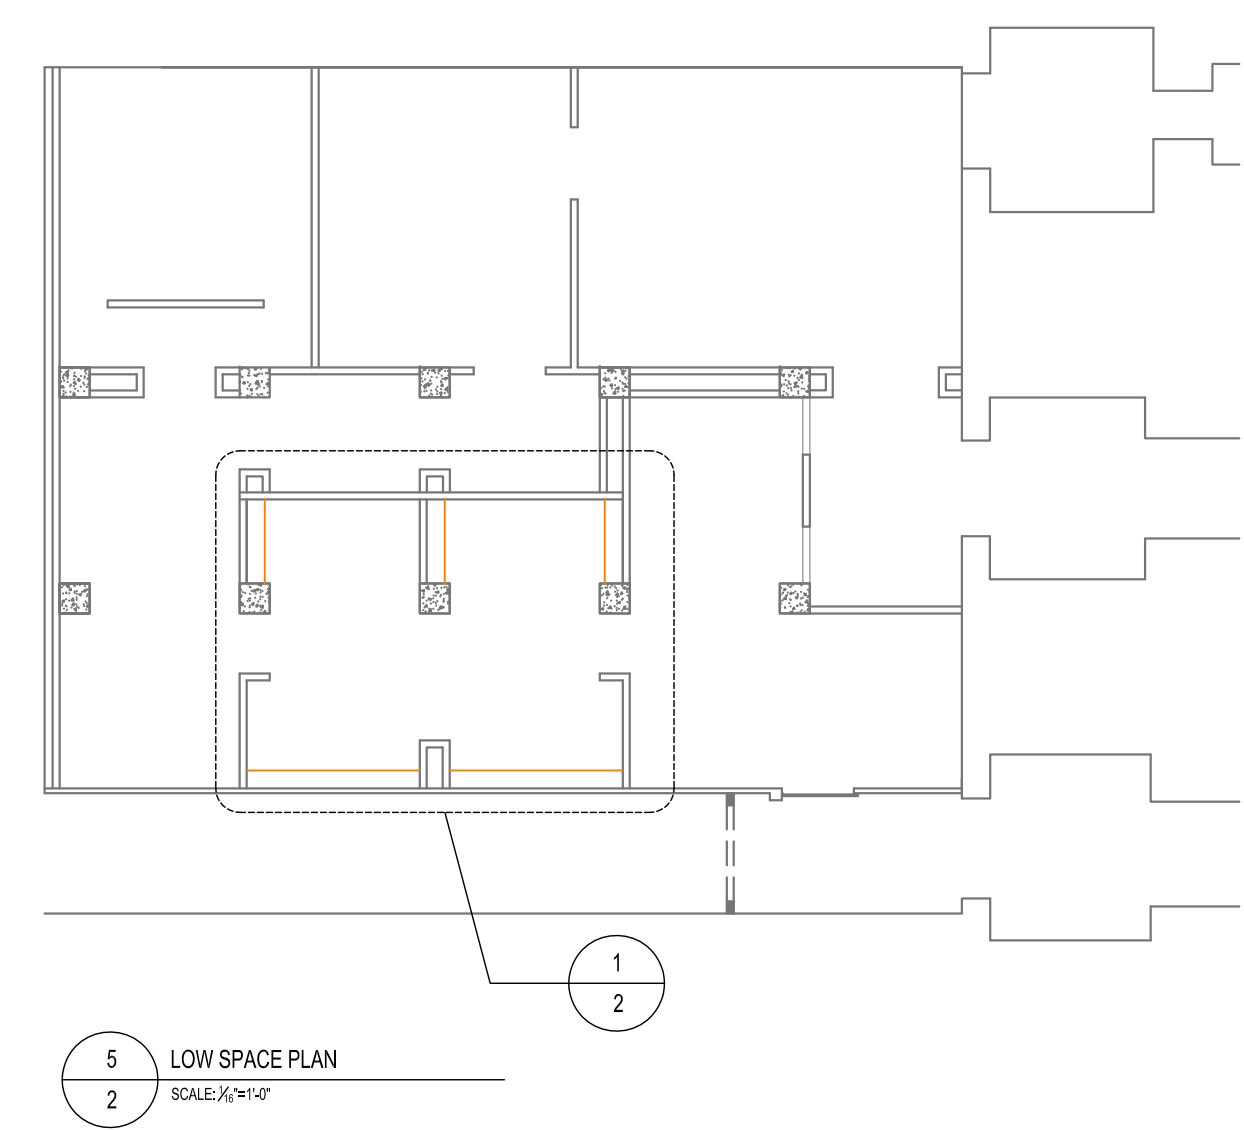
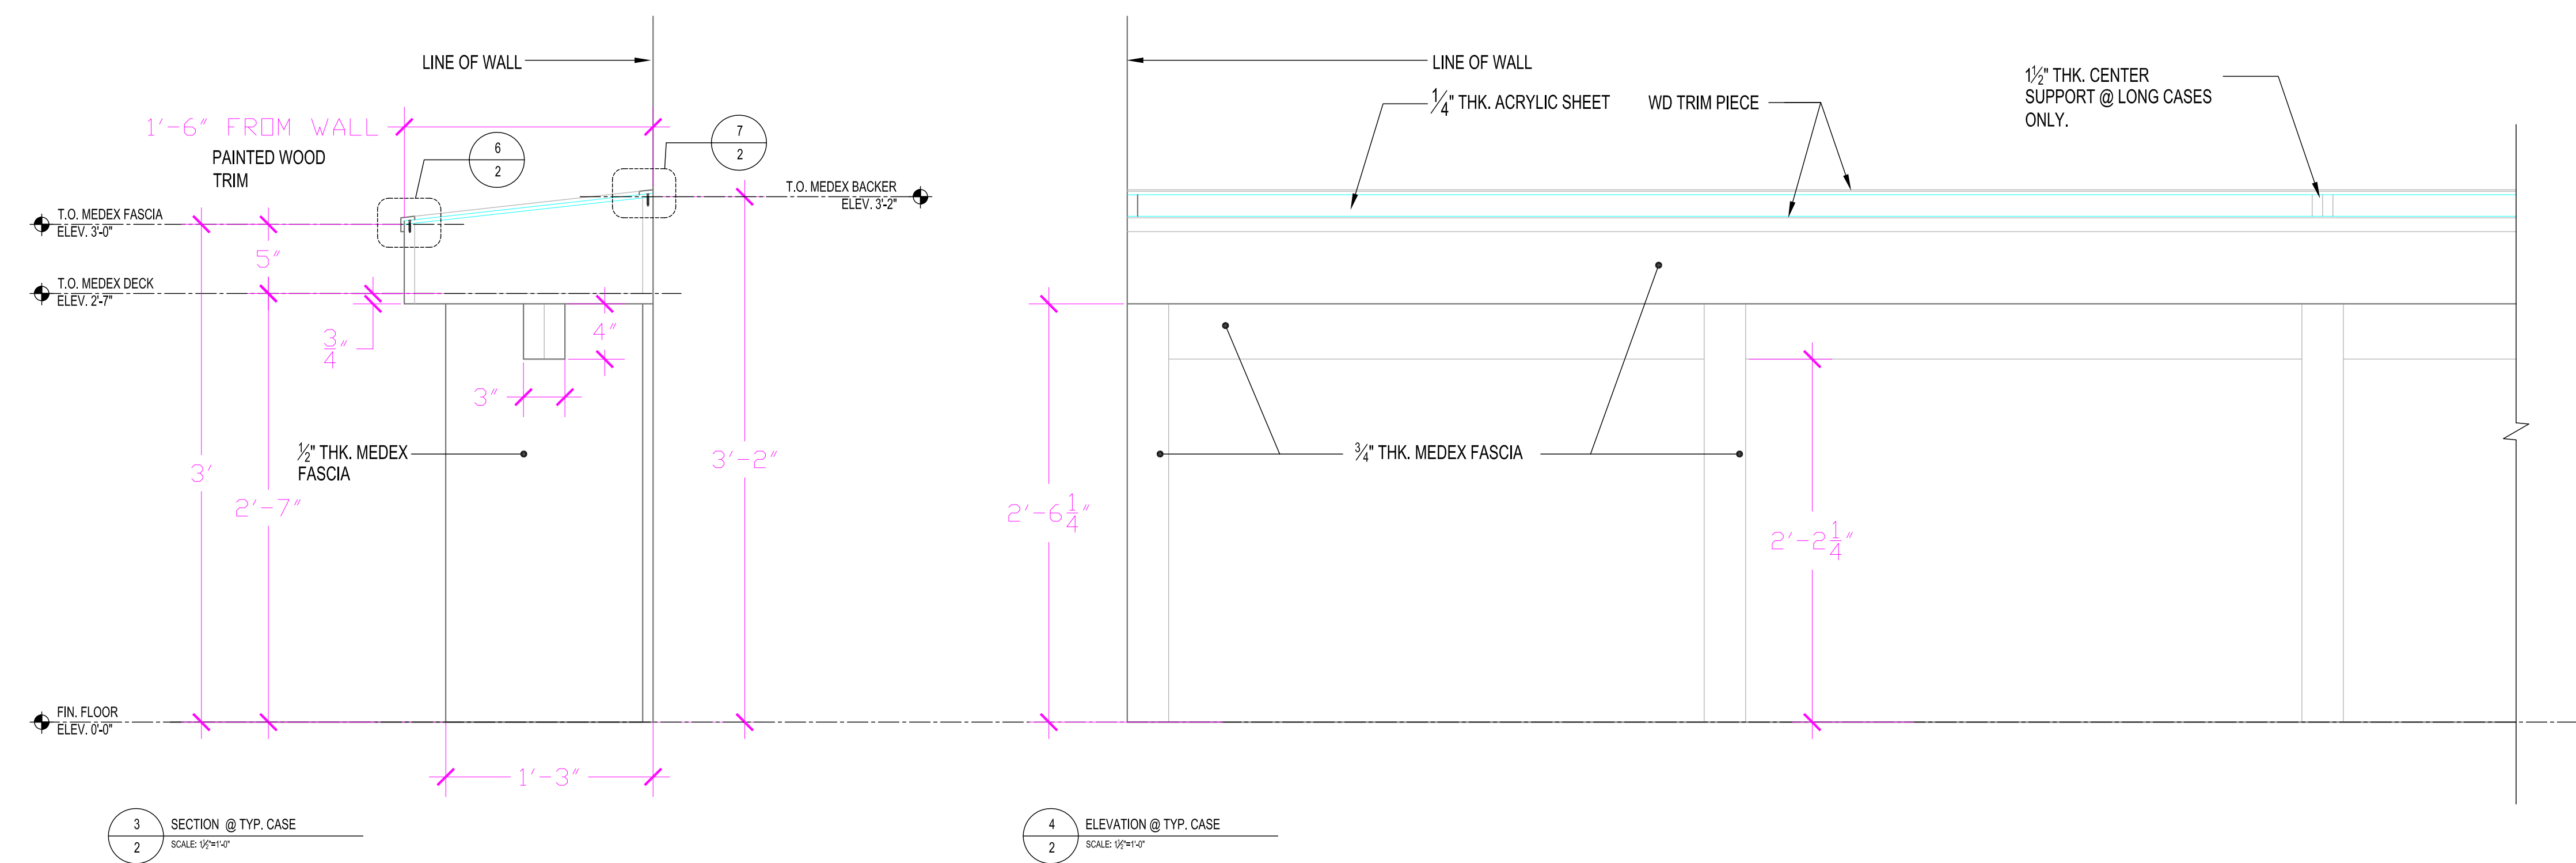
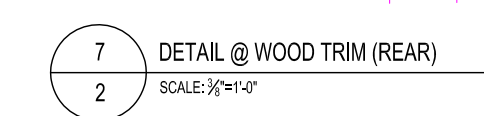
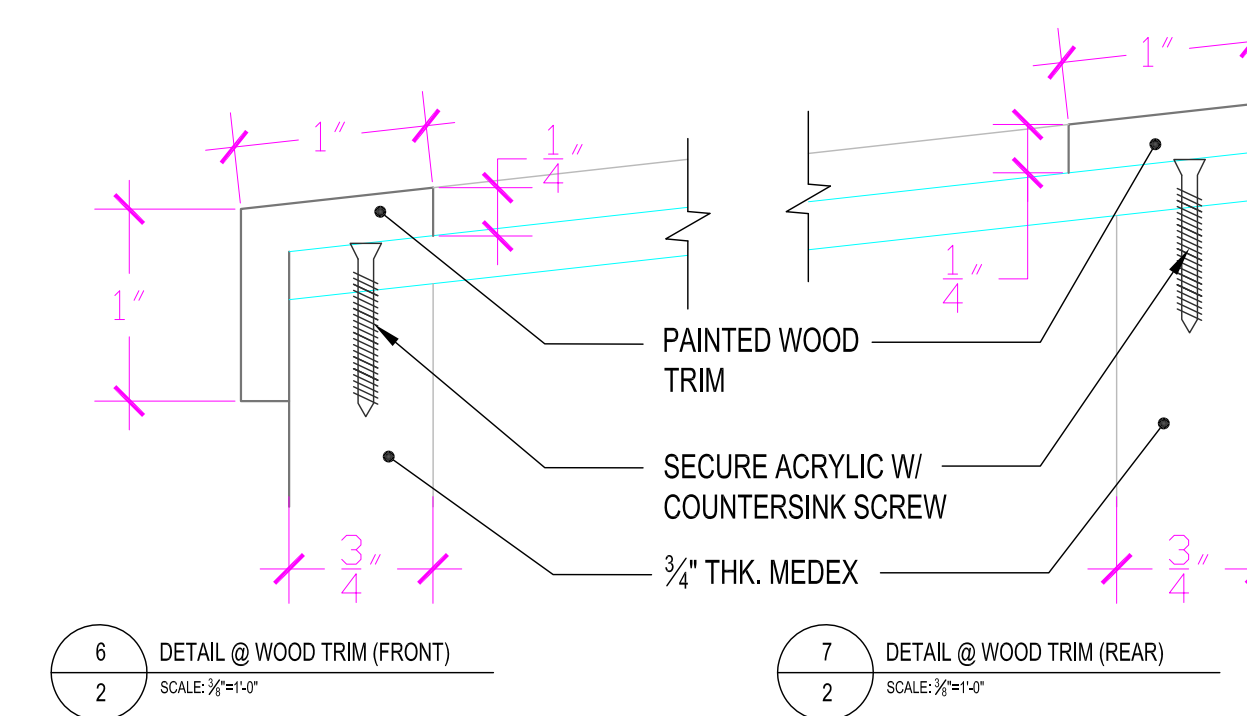


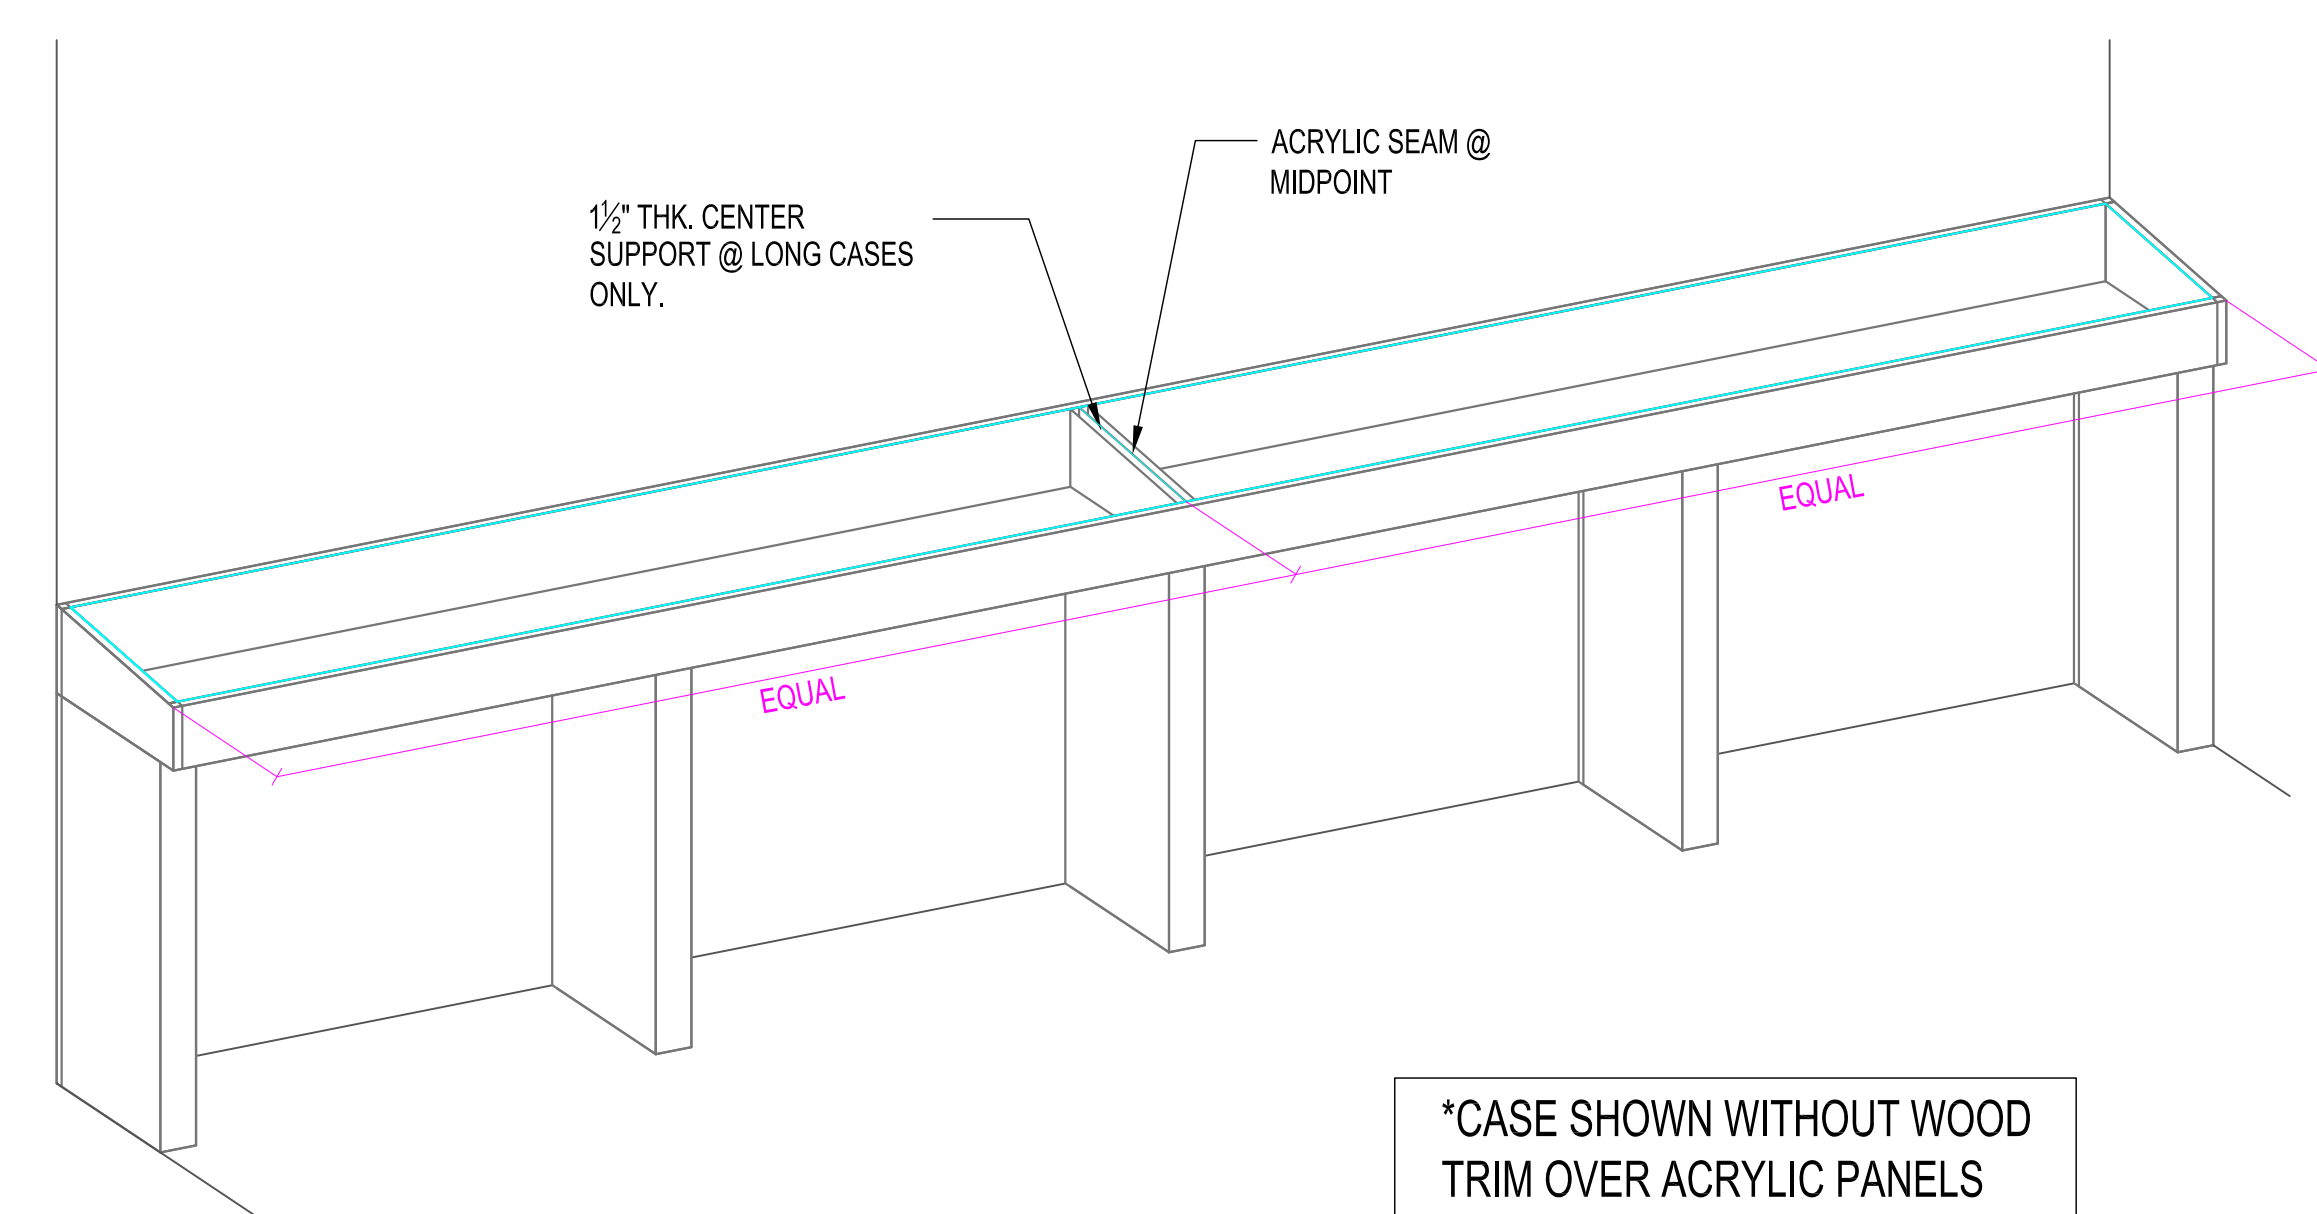

SYMBOLS KEY		GENERAL NOTES 1. ALL HEADERS TO BE 8'-0" ABOVE FINISH FLOOR. 2. INFO ON BUILT IN CASEWORK TO BE PROVIDED.	
WORK POINT			
SECTION MARKER			
DETAIL MARKER			
ELEVATION MARKER			
NORTH ARROW			
		COLOR KEY 1. EXIST. WALLS 4. DIMENSIONS 7. VITRINE 2. NEW WALLS 5. VIDEO MNTR. 8. TEXT AREA 3. ART OBJECTS 6. WOOD TRIM	
PROJECT: JAMES CASTLE SHOW		DRAWING TITLE: CASTLE BUILT IN CASES	PAGE: 2
DATE: 9.19.08		DRAWING: JES	CASTLE SPEX LOW 082608.dwg