



1

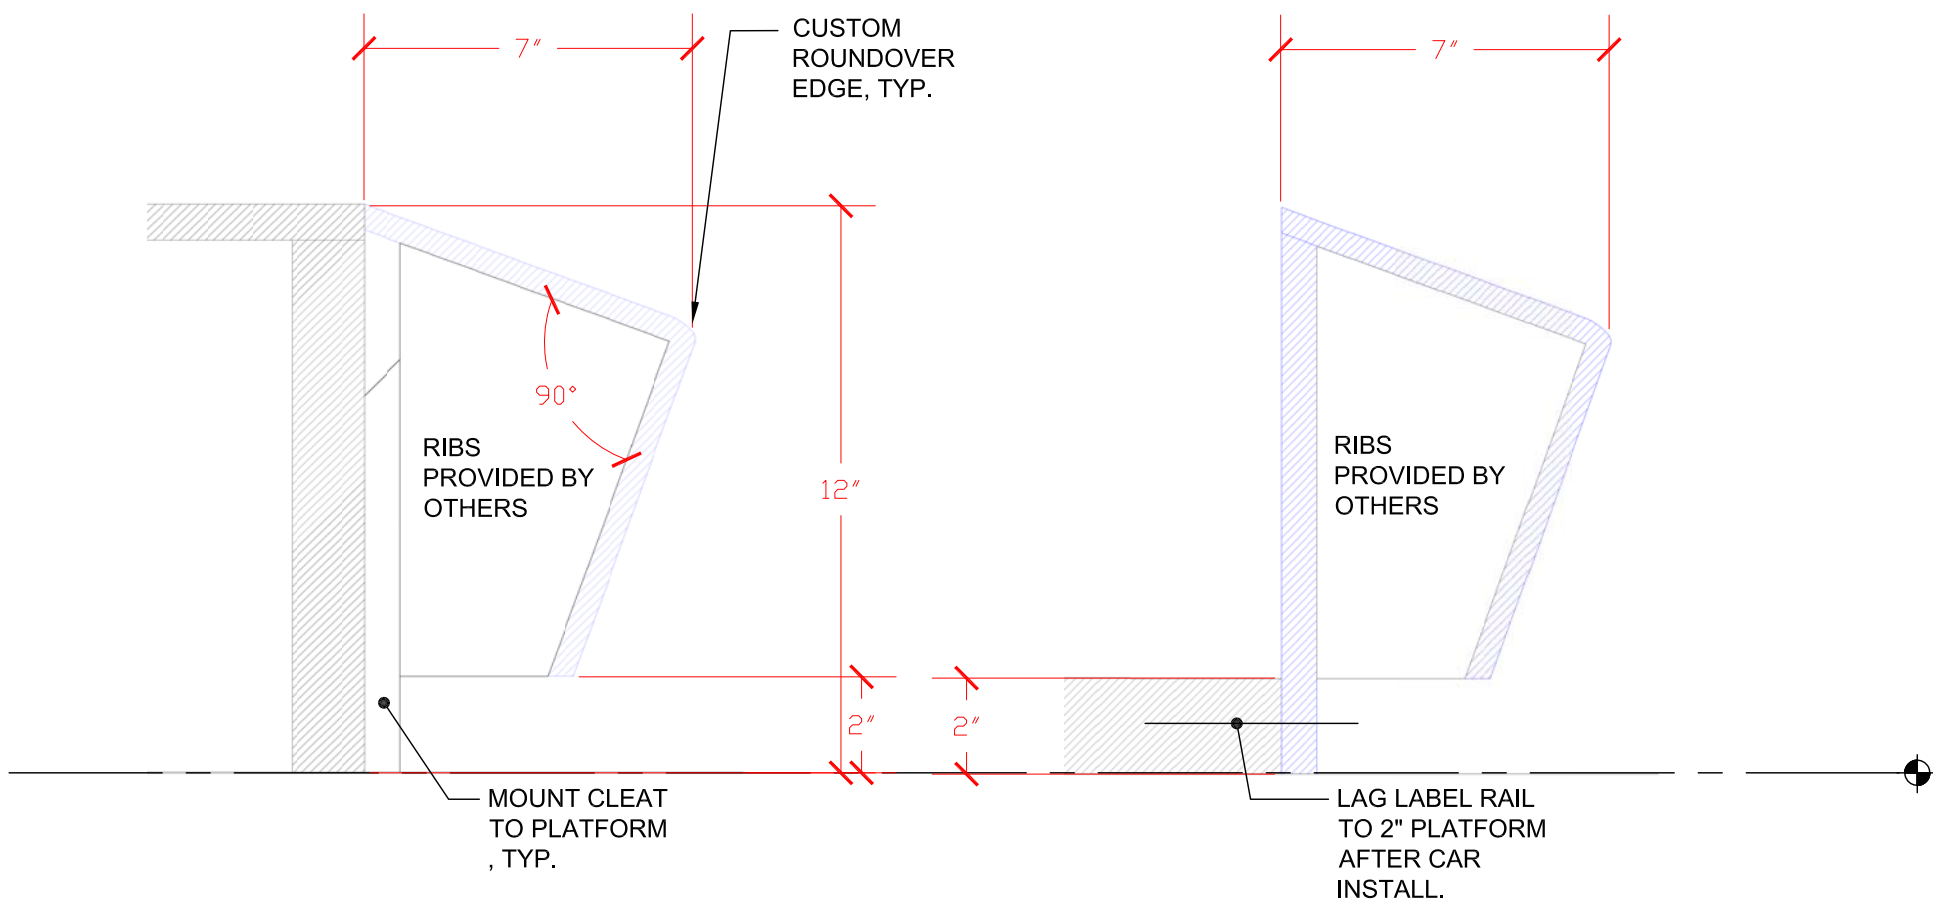


1 SECTION @ LABEL RAIL (HIGH PLATFORM)
2 SCALE: 3" = 1'-0"

3 SECTIONS @ LABEL RAIL (LOW PLATFORM)
2 SCALE: 3" = 1'-0"

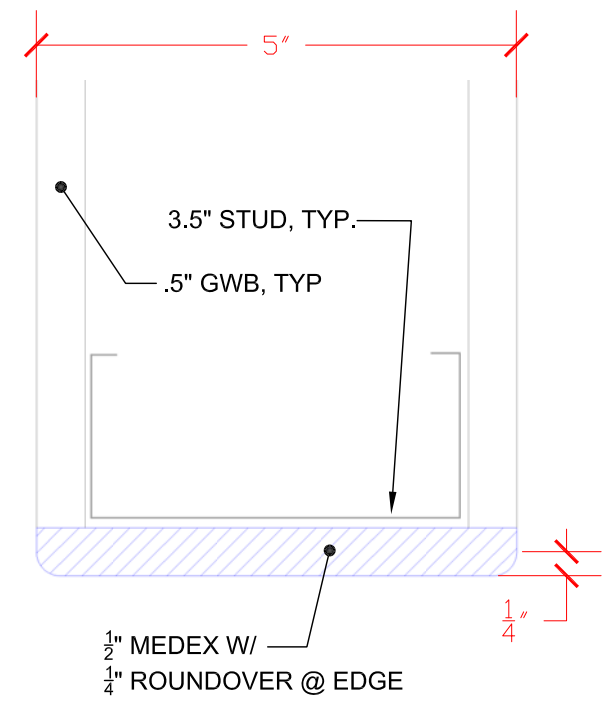

4 TYP. WALL END CAP DETAIL
2 SCALE: 6" = 1'-0"

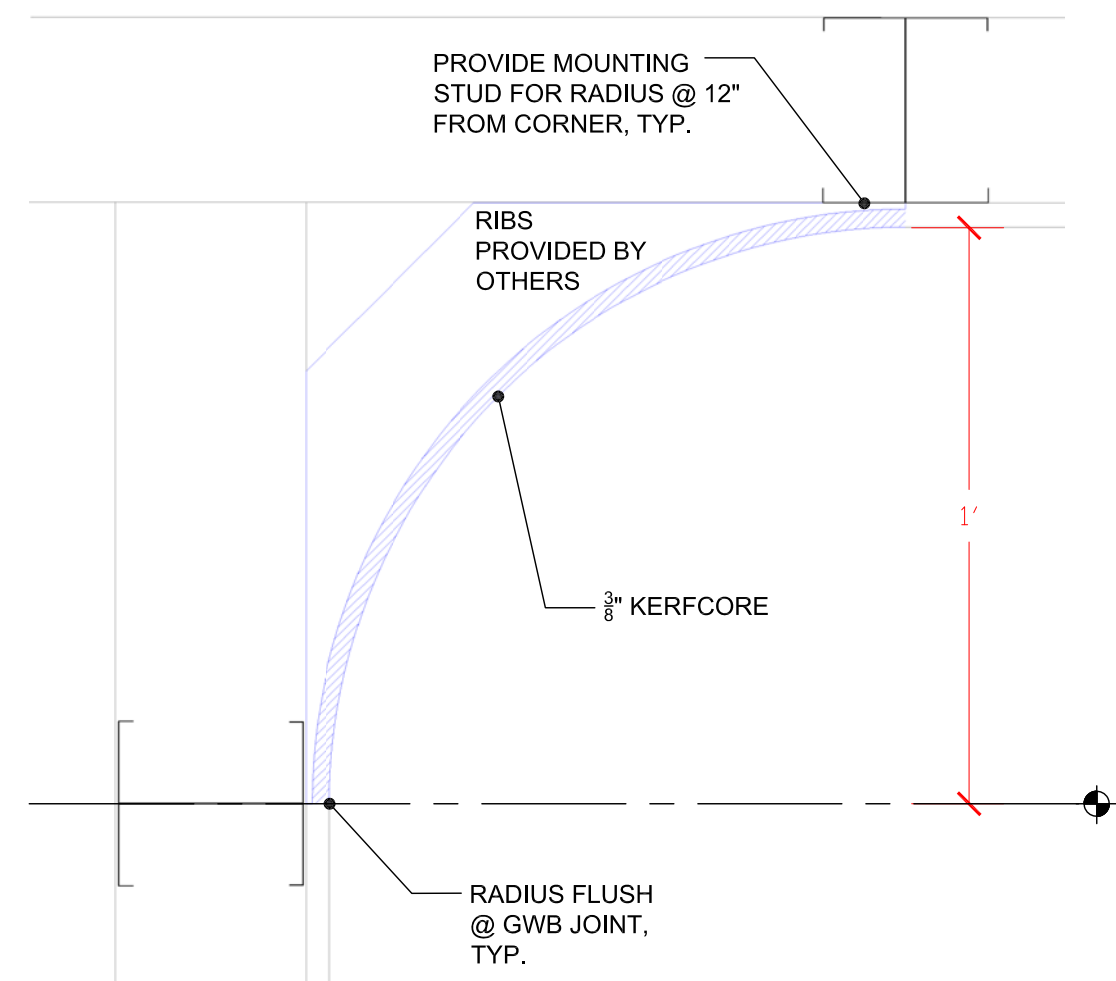

2 TYP. WALL CORNER RADIUS DETAIL
2 SCALE: 6" = 1'-0"



6 PLAN VIEW COLLAB GALLERY
2 SCALE: NTS

GENERAL NOTES

SYMBOLS KEY	
WORK POINT	
BUILDING SECTION MARKER	
DETAIL SECTION MARKER	
DETAIL MARKER	
BUILDING ELEVATION MARKER	
INTERIOR ELEVATION MARKER	
NORTH ARROW	



marc newson: 2013

GALLERY VIEW & DETAILS

SHEET TITLE:	
AS NOTED	JES
SCALE:	DRAWN BY:
10.7.13	JES
DATE:	CHECKED BY:
PMA CHARGE LINE:	
FILE:	

2

SHEET NUMBER: