

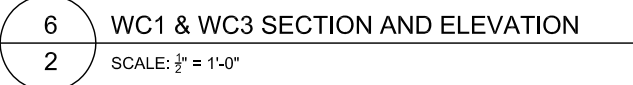
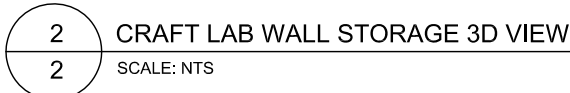



3 TABLE AND BENCH SCHEDULE
2

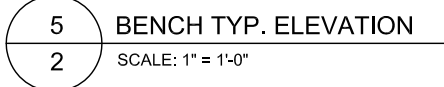


SHEET NUMBER

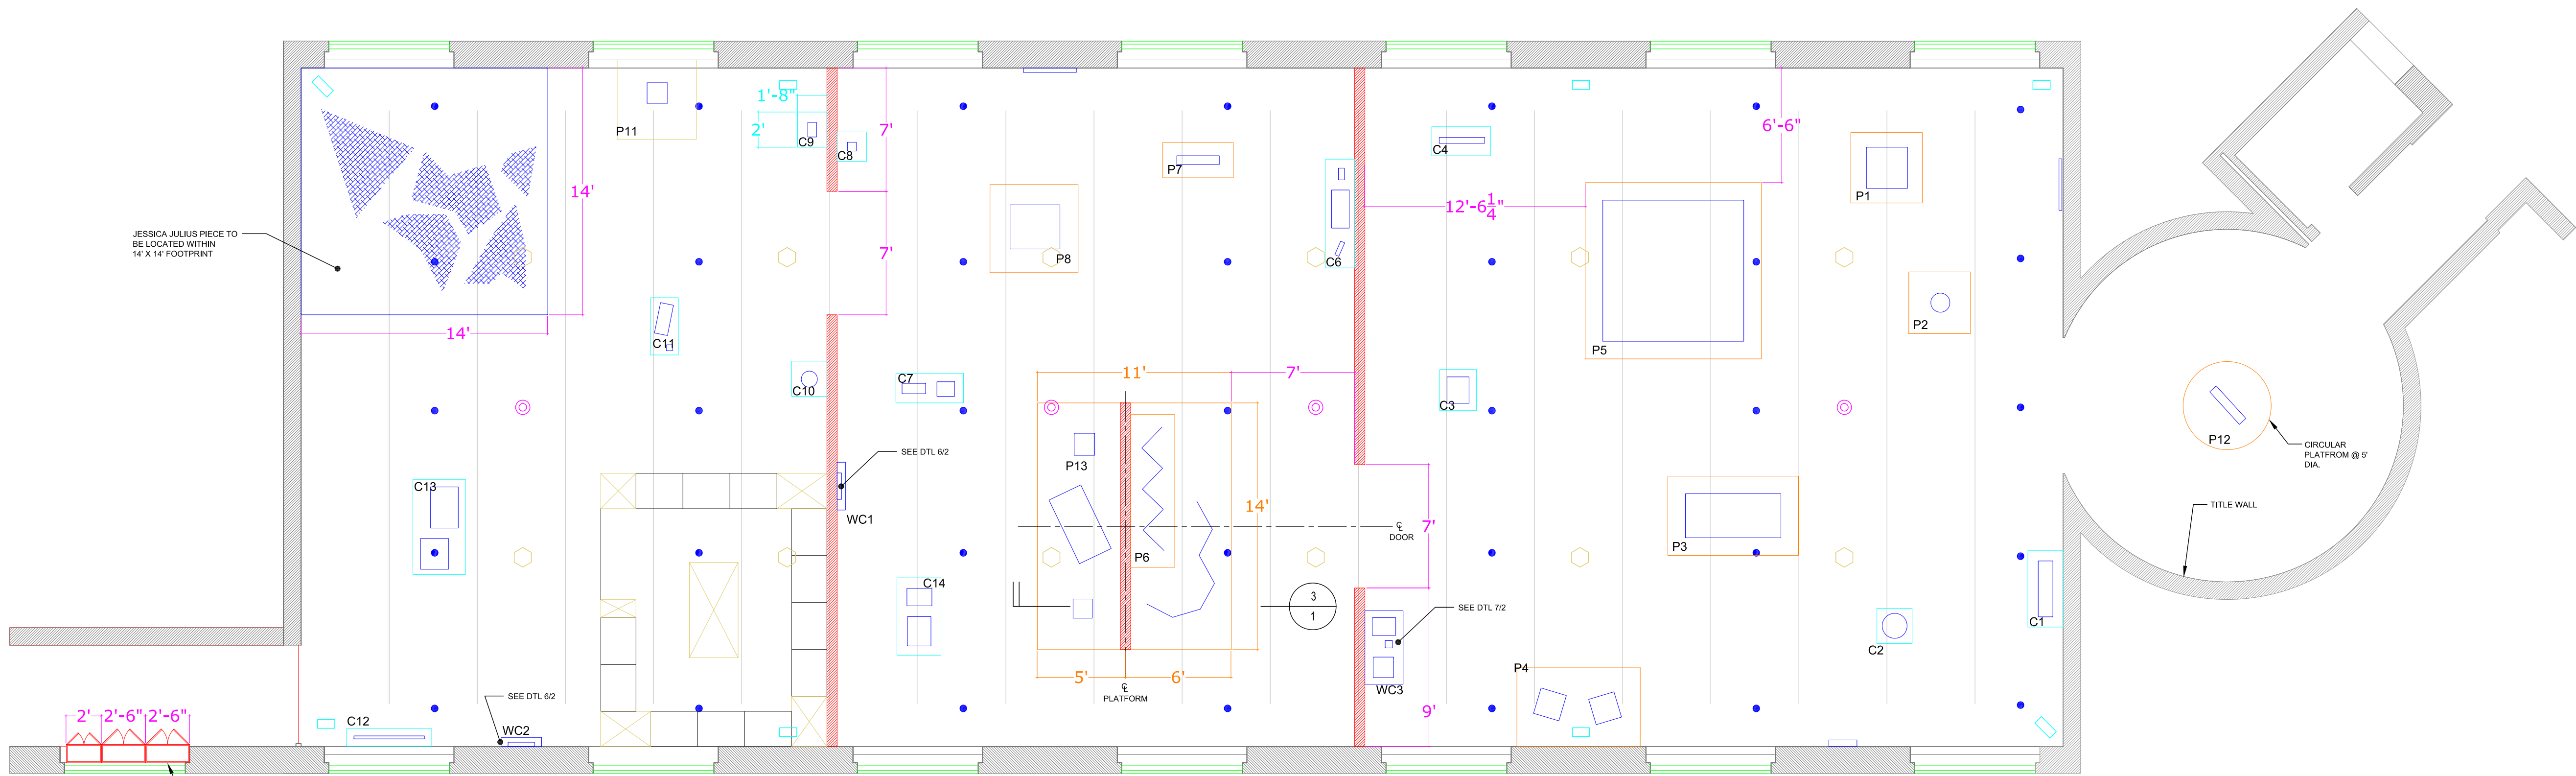

1 PLAN VIEW PA GALLERY
SCALE: 3/4" = 1'-0"

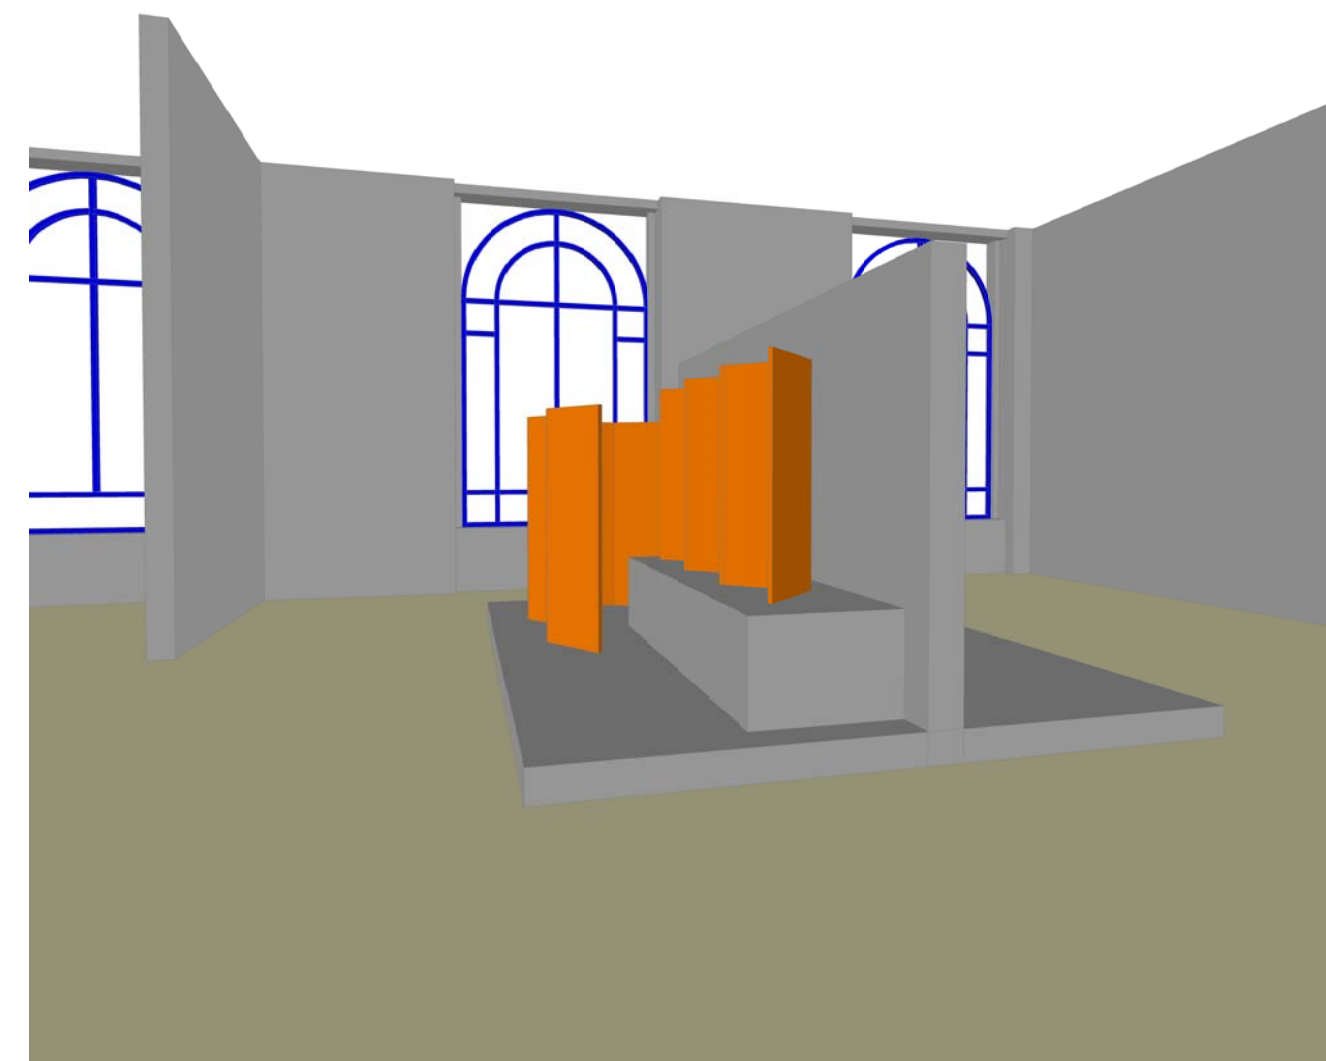

2 3D VIEW LOW WALL AND PLINTHS
SCALE: NTS

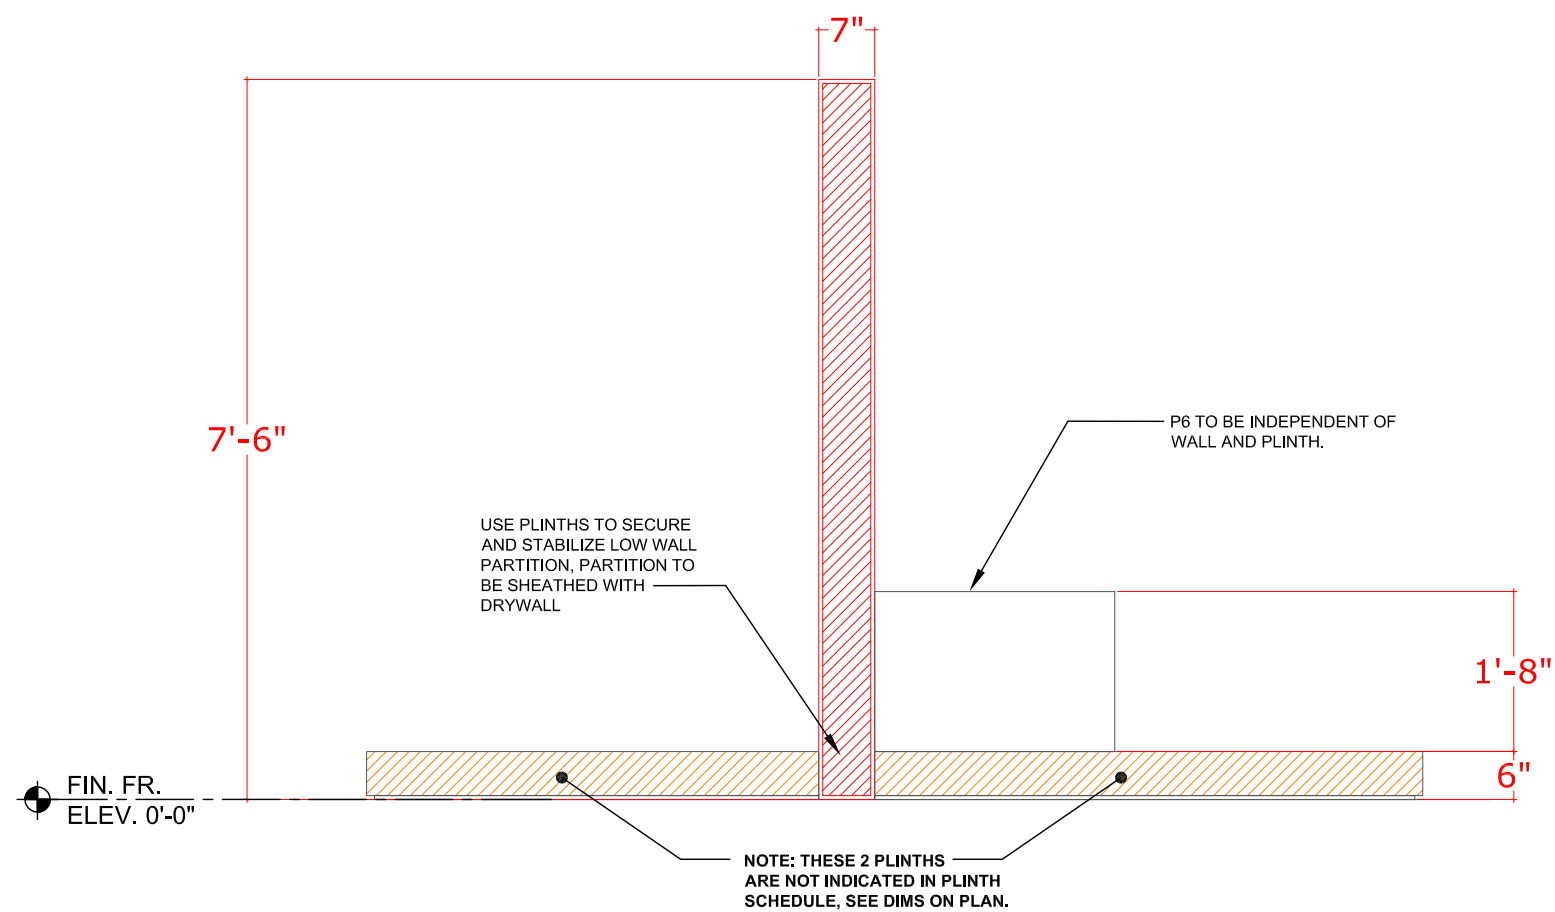

3 SECTION @ LOW WALL AND PLATFORMS
SCALE: 3/4" = 1'-0"

*NOTE: ALL CASES TO HAVE FURNITURE GLIDES. PAINTED TO MATCH WALL COLOR. ALL DECKS TO BE COVERED WITH DARK STANDARD LINEN. CASE VITRINES ARE 5 SIDED, TYP. UNLESS OTHERWISE SPECIFIED. SEE GENERIC VITRINE DETAILS FOR SPECS ON EDGES AND DECK DIMS.

CASES				
NAME	BASE (H X W X D)	VITRINE (H X W X D)	VITRINE LOCATION	NOTES
C1	3'-4" X 2' X 4'-6"	2'-6" X 1'-11" X 4'-5"		NEW VITRINE
C2	3' X 2'-6" X 2'-6"	1'-2" X 2'-5" X 2'-5"		NEW VITRINE
C3	3'-4" X 2'-6" X 2'-8"	2'-6" X 2'-5" X 2'-7"		NEW VITRINE
C4	3'-4" X 3'-6" X 2'	2'-6" X 3'-5" X 1'-11"		NEW VITRINE
WC3	SEE DTL 6/2	2'-3.75" X 4'-1" X 1'-1.5"		4 SIDED NEW VITRINE
C6	3'-4" X 2' X 6'-2"	2'-6" X 1'-11" X 6'-1"		NEW VITRINE
C7	3'-4" X 2' X 4'	2'-6" X 1'-11" X 3'-11"		NEW VITRINE
C8		24" X 21" x 21"	PERELMAN	
C9	2' X 2' X 1'-8"	EXISTING	PMA TUNNEL	EXISTING IHA
C10		28" X 24" x 24"	PMA TUNNEL	DUTCH VASE CASE
C11		26" X 19" x 39"	PMA TUNNEL	#13
C12	3'-4" X 5' X 1'	1'-2" X 4'-11" X 11"		NEW VITRINE
C13	3'-4" X 3' X 6'	2'-6" X 2'-11" X 5'-11"		NEW VITRINE 3/8" THK TOP
WC1	SEE DTL 6/2	2'-3.75" X 1'-11" X 1'-1.5"		4 SIDED NEW VITRINE
WC2	SEE DTL 7/2	2'-8.75" X 1'-11" X 1'-1.5"		4 SIDED NEW VITRINE
C14	3'-4" X 2'-6" X 5'	2'-6" X 2'-5" X 4'-11"		NEW VITRINE 3/8" THK TOP

4 CASE/VITRINE SCHEDULE

*NOTE: ALL PLINTHS TO HAVE FURNITURE GLIDES. PAINTED TO MATCH WALL COLOR.

PLINTHS	
NAME	SIZE (H X W X D)
P1	2'-6" X 4' X 4'
P2	1'-8" X 3' X 3'
P3	5.5" X 4'-6" X 7'-5"
P4	5.5" X 4'-6" X 7'
P5	5.5" X 10' X 10'
P6	1'-8" X 2'-6" X 8'-8"
P7	3' X 2' X 4'
P8	5.5" X 5' X 5'
P9	3' X 2'-6" X 5'
P10	
P11	5.5" X 4' X 5'
P12	5' DIA. SEE PLAN
P13	2'-4" X 1'-6" X 1'-6"

5 PLINTH SCHEDULE

GENERAL NOTES

1. ALL CASEWORK TO HAVE FURNITURE GLIDES
2. ALL WALLS TO BE CENTERED BTWN SPRINKLERS AND CONTINUE TO CEILING HT., TYP.
3. PAINT COLOR FOR ALL WALLS, PLINTHS AND CASEWORK TO BE **BM SUPERWHITE**.

COLOR KEY

- | | |
|-----------------|------------------|
| 1. EXIST. WALLS | 6. EXIST. WDWS |
| 2. NEW WALLS | 7. PLEXI VITRINE |
| 3. ART OBJECTS | 8. DIMS |
| 4. PLINTHS | 9. TEXT |

SYMBOLS KEY

- | | |
|---------------------------|--|
| WORK POINT | |
| BUILDING SECTION MARKER | |
| DETAIL SECTION MARKER | |
| DETAIL MARKER | |
| BUILDING ELEVATION MARKER | |
| INTERIOR ELEVATION MARKER | |
| NORTH ARROW | |

PHILADELPHIA
MUSEUM OF ART

CRAFT SPOKEN HERE 2012

PROJECT TITLE:

PA GALLERY PLAN/SPECS

SHEET TITLE:	
AS NOTED	JES
SCALE:	DRAWN BY:
2.15.12	JES
DATE:	CHECKED BY:
FILE:	SHEET NUMBER:

1