


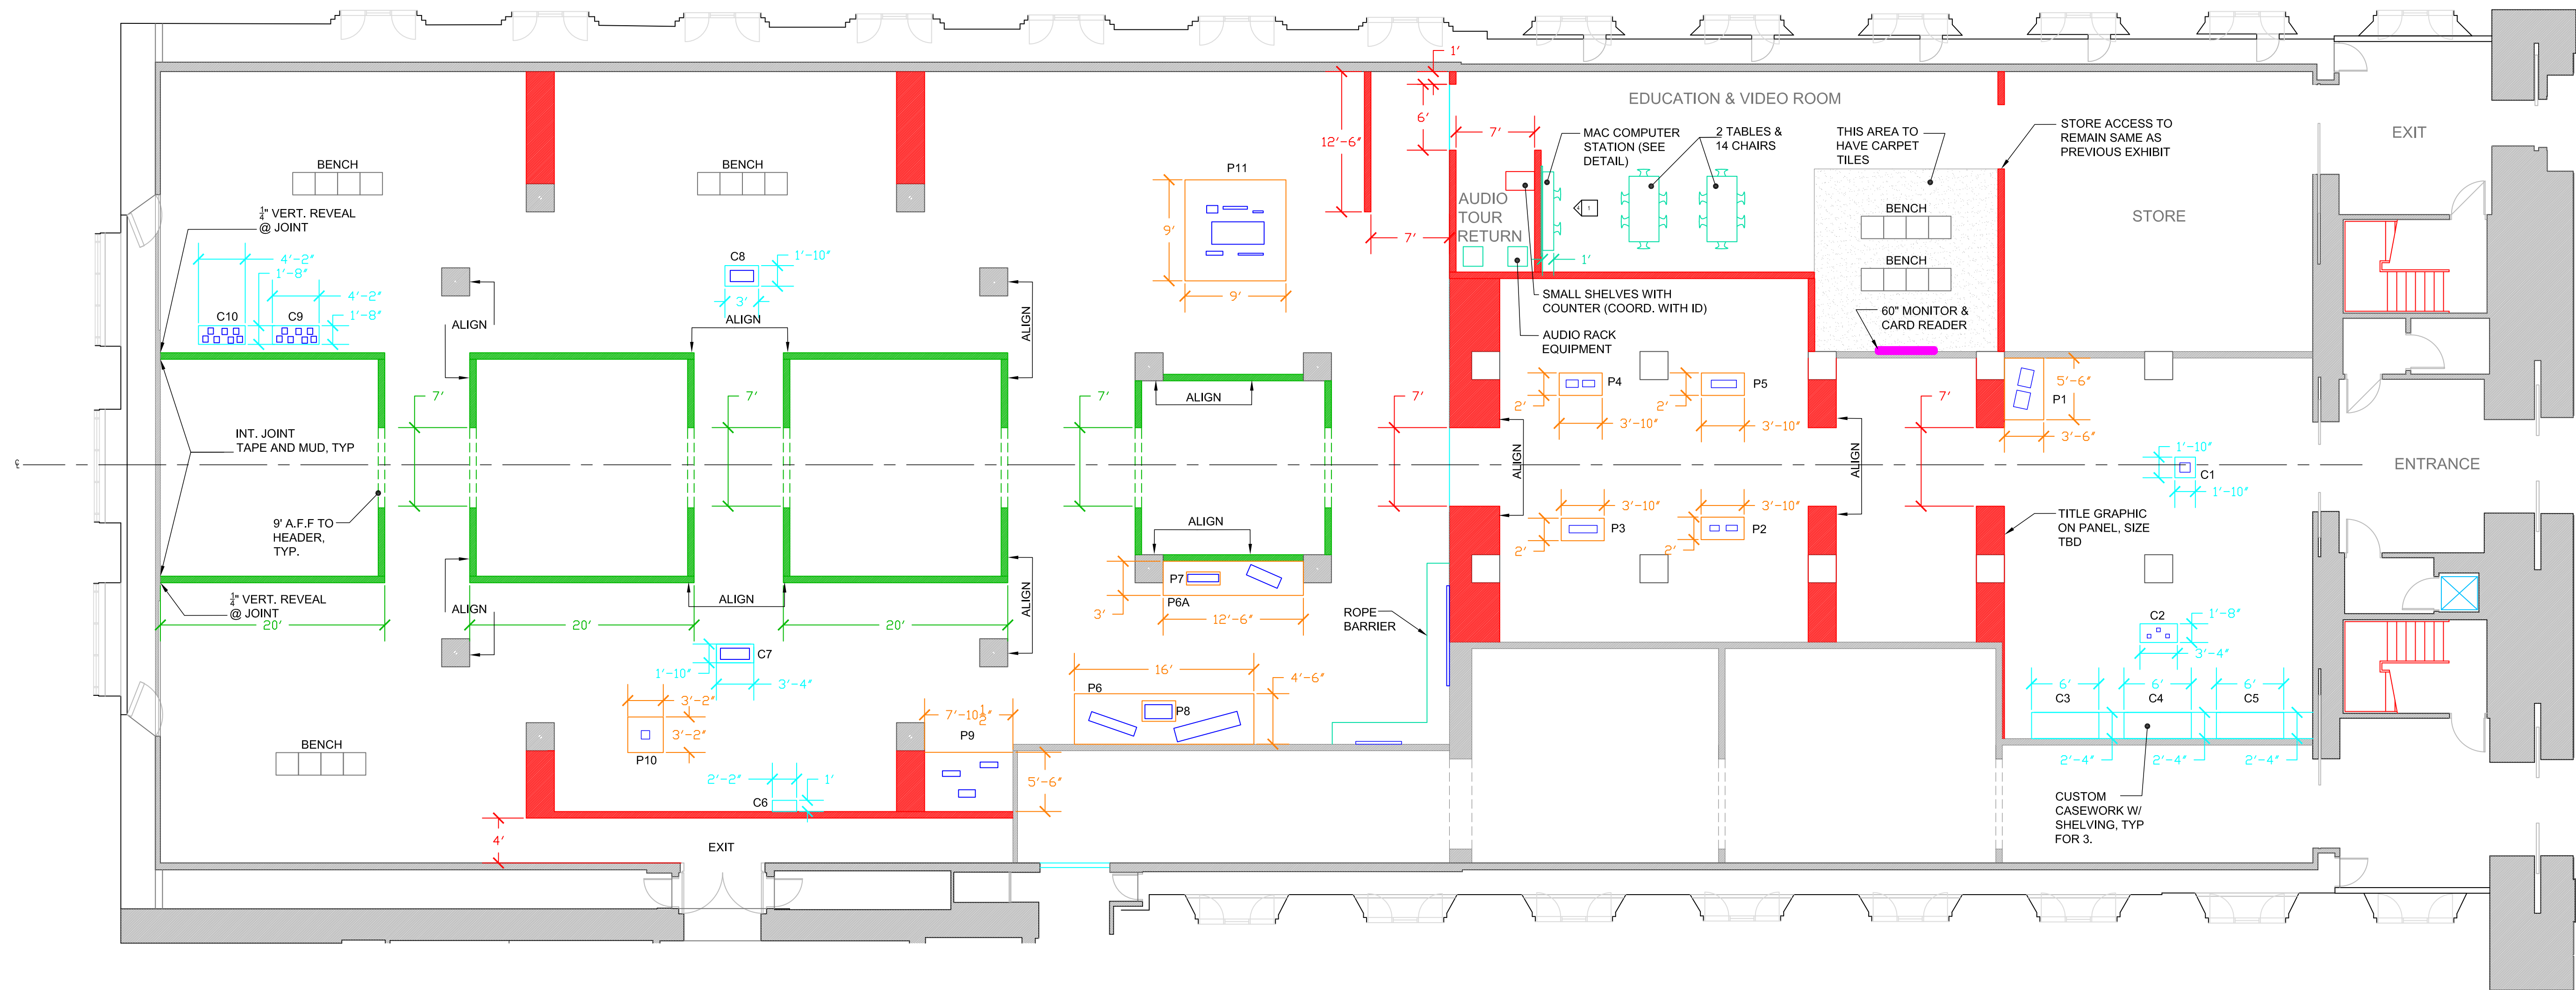

1 PLAN VIEW DORRANCE GALLERIES
SCALE: 1/8" = 1'-0"

*NOTE: ALL PLATFORMS TO HAVE FURNITURE GLIDES. PAINTED TO MATCH WALL COLOR. FOR P6A AND P9, FIT WIDTH TO EXISTING SPACE. FOR P9, LEAVE PLATFORM OUT OF RECESS UNTIL AFTER INSTALL OF ART PIECES, DO NOT TAPE IN


PLATFORMS	
NAME	SIZE (H X W X D)
P1	7" X 5'-6" X 3'-6"
P2	3'-2" X 2' X 3'-10"
P3	3'-2" X 2' X 3'-10"
P4	3'-2" X 2' X 3'-10"
P5	3'-2" X 2' X 3'-10"
P6	7" X 16' X 4'-6"
P6A	7" X 12'-6" X 3' (fit to exist)
P7	2'-3" X 1'-2" X 3'
P8	1'-10" X 1'-10" X 3'
P9	7" X 7'-10" X 5'-6" (fit to exist)
P10	7" X 3'-4" X 3'-4"
P11	7" X 9' X 9'

2 PLATFORM SCHEDULE
SCALE: 1/8" = 1'-0"

*NOTE: ALL CASES TO HAVE FURNITURE GLIDES. PAINTED TO MATCH WALL COLOR.

CASES				
NAME	BASE (H X W X D)	VITRINE O.D. (H X W X D)	VITRINE LOCATION	NOTES
C1	3'-2" X 1'-10" X 1'-10"	3'-2" X 1'-9" X 1'-9"		NEW VITRINE
C2	3'-2" X 3'-4" X 1'-8"	1'-8" X 3'-3" X 1'-7"		NEW VITRINE
C3				CUSTOM WALL CASE
C4				CUSTOM WALL CASE
C5				CUSTOM WALL CASE
C6				CUSTOM WALL CASE
C7	3'-2" X 3'-4" X 1'-8"	1'-8" X 3'-3" X 1'-9"	1'-8" X 3'-3" X 1'-9"	NEW VITRINE
C8	3'-2" X 3' X 1'-10"	1'-6" X 2'-11" X 1'-9"	1'-6" X 2'-11" X 1'-9"	NEW VITRINE
C9	EXISTING	10" X 20.5" X 50.5"	TUNNEL	NEW VITRINE REQ'D
C10	EXISTING	10" X 20.5" X 50.5"	PERELMAN	NEW VITRINE REQ'D

3 CASE/VITRINE SCHEDULE
SCALE: 1/8" = 1'-0"

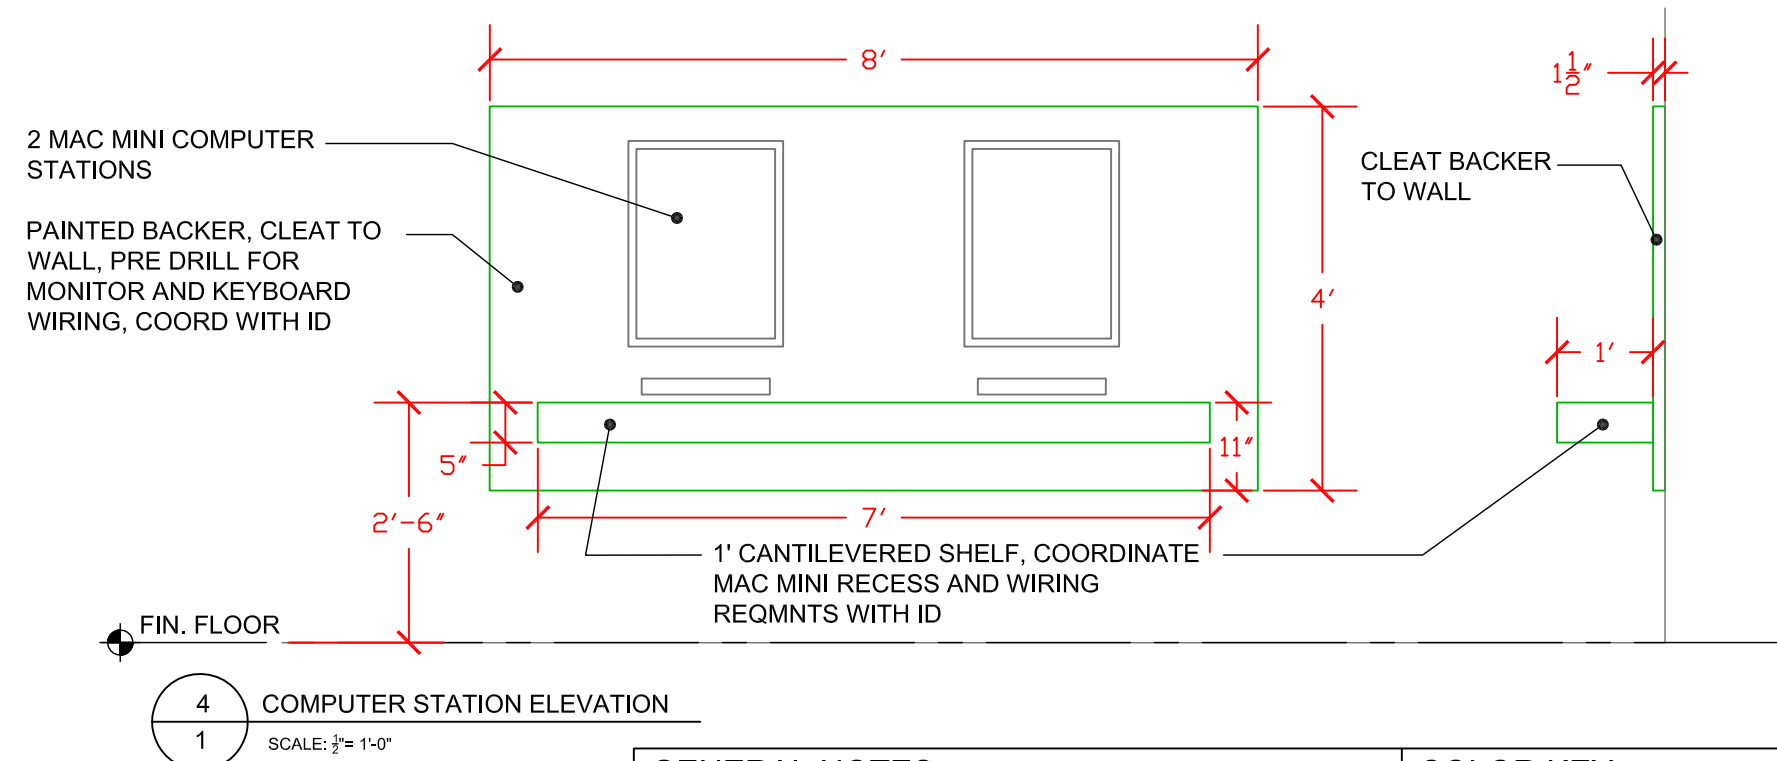

4 COMPUTER STATION ELEVATION
SCALE: 1/8" = 1'-0"

GENERAL NOTES

- ALL HIGH SPACE HEADERS TO BE 9' A.F.F.,
- PROVIDE FURNITURE GLIDES FOR ALL CASEWORK & PLATFORMS, TYP.
- PAIN COLOR TO BE THE SAME AS PREVIOUS SHOW THROUGHOUT GALLERIES. COORDINATE PAINT COLOR OF ANTI ROOM, AUDIO RETURN AREA AND EDUCATION ROOM WITH INSTALL DESIGN, COLOR FOR THESE AREAS ARE TBD. PLATFORMS AND VITRINES TO MATCH WALL COLOR.

COLOR KEY

- EXIST. WALLS
- NEW WALLS
- 12' HIGH WALLS
- CASEWORK
- PLATFORMS
- ART OBJECTS

ISSUED FOR CONSTRUCTION 1.24.2013

SYMBOLS KEY

- WORK POINT
- BUILDING SECTION MARKER
- DETAIL SECTION MARKER
- DETAIL MARKER
- BUILDING ELEVATION MARKER
- INTERIOR ELEVATION MARKER
- NORTH ARROW



BONOVITZ: GREAT AND MIGHTY THINGS

DORRANCE GALLERY PLANS

SHEET TITLE:	AS NOTED	JES
SCALE:	1.7.12	JES
DATE:		CHECKED BY:
PMA CHARGE LINE:		
FILE:		

1

SHEET NUMBER

